


FLOOR PLAN SCALE 1/8" = 1'-0"

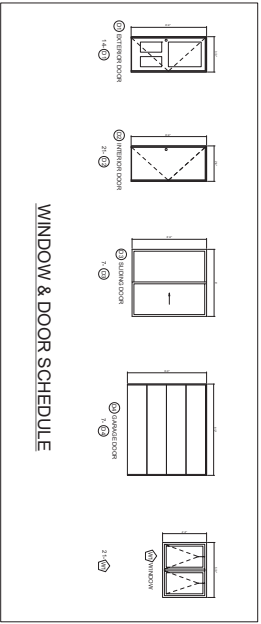

GENERAL NOTES

PROJECT NAME:
7 UNIT APARTMENT BUILDING

DRAWING TITLE:
FLOOR PLAN

DRAWN BY:
SAM

CHECKED BY:

APPROVED BY:

DATE:
02/28/2026

CLIENT NAME:
DARIE TARDIF



PROJECT NO.:

DRAWING NO.:

REVISION:

UNIT:

SCALE:
1/8" = 1'



SHEET NO.:
1 OF 7

SHEET SIZE:
A1

UNIT:

REVISION:

UNIT:

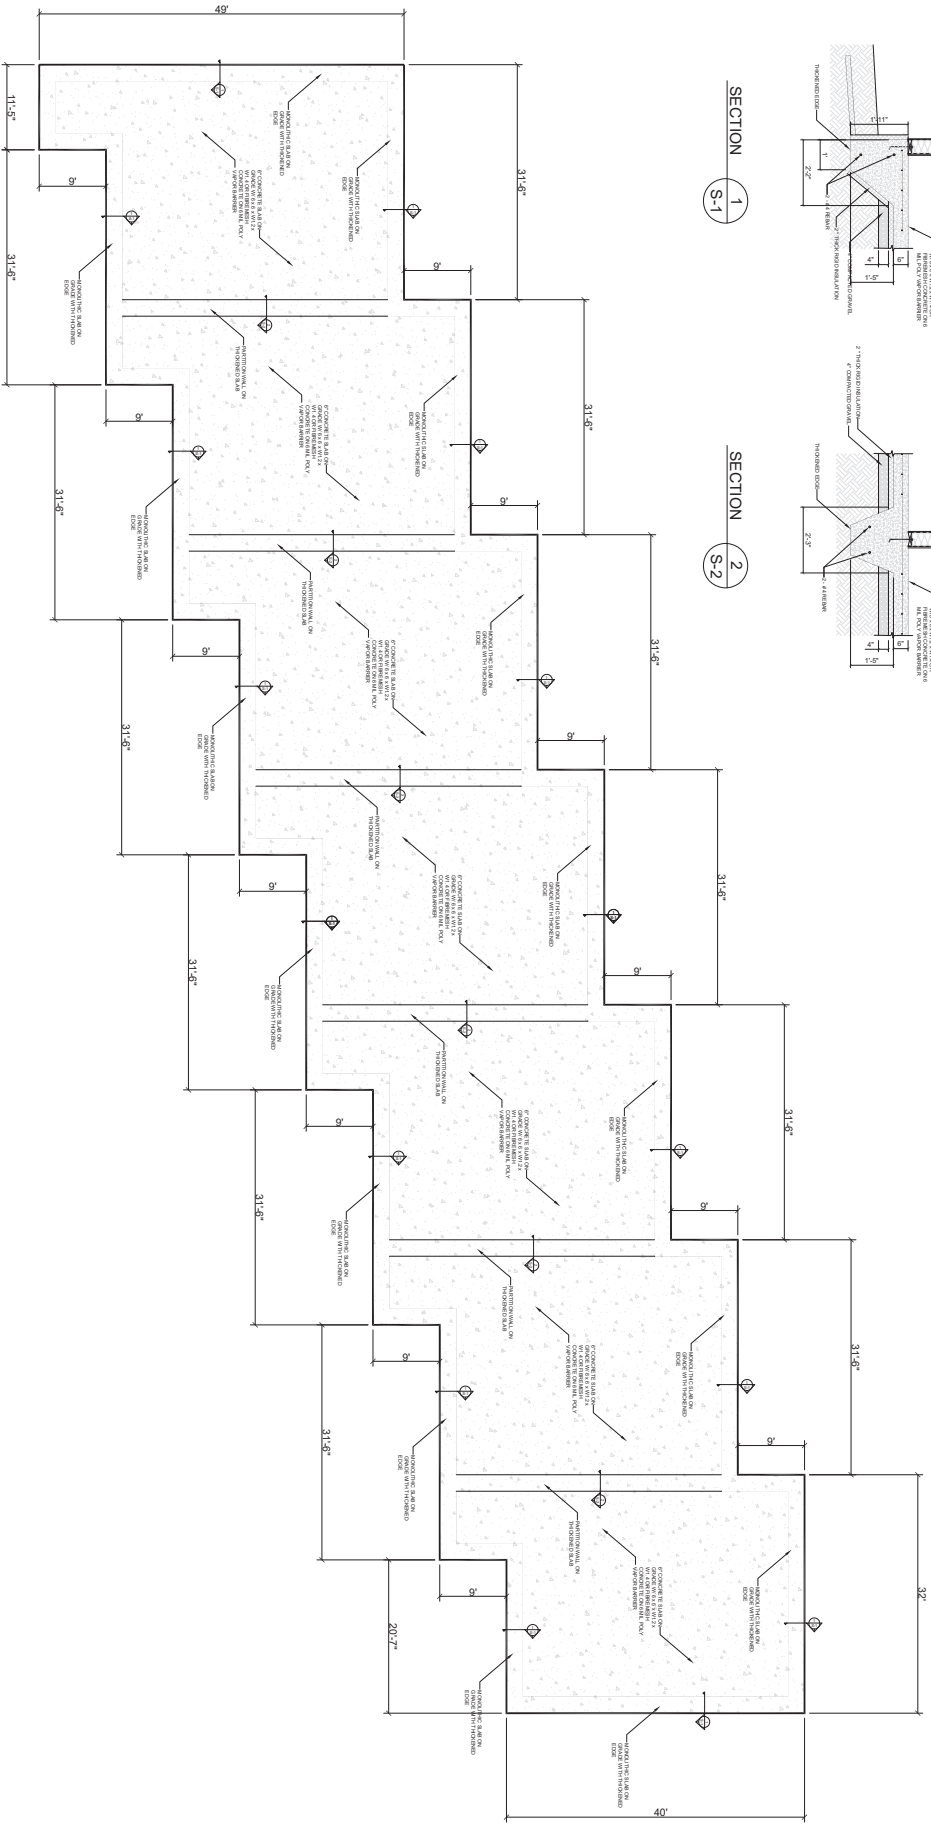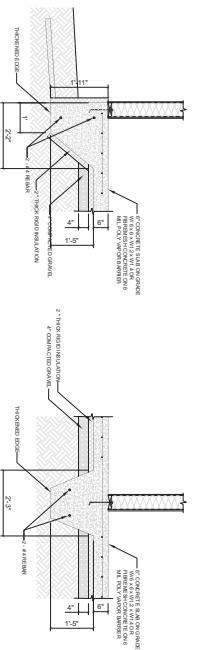

FOUNDATION PLAN SCALE 1/8" = 1'-0"

GENERAL NOTES

PROJECT NAME:
7 UNIT APARTMENT BUILDING

DRAWING TITLE:
FOUNDATION PLAN

DRAWN BY:
SAM

CHECKED BY:

APPROVED BY:

DATE:
02/28/2026

CLIENT NAME

DARIE TARDIF



PROJECT NO:

SCALE:
1/8" = 1'

SHEET NO:
2 OF 7

SHEET SIZE:
A1

DRAWING NO:

REVISION:

UNIT:





○ FRONT ELEVATION SCALE 1/8" = 1'-0"



○ REAR ELEVATION SCALE 1/8" = 1'-0"

GENERAL NOTES

PROJECT NAME:
7 UNIT APARTMENT BUILDING

DRAWING TITLE:
FRONT _REAR ELAVATION

DRAWN BY:
SAM

CHECKED BY:

APPROVED BY:

DATE:
02/28/2026

CLIENT NAME

DARIE TARDIF



SAM

PROJECT NO.:

1/8-1

SHEET SIZE:
A1


DRAWING NO.:

4 OF 7


REVISION:

UNIT:



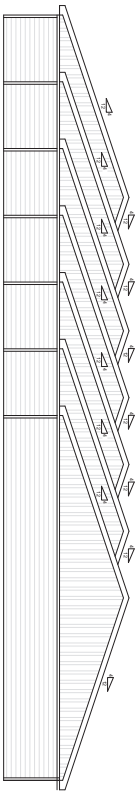

LEFT ELEVATION SCALE 1/8" = 1'-0"

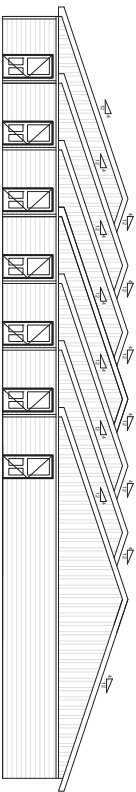

RIGHT ELEVATION SCALE 1/8" = 1'-0"

GENERAL NOTES

PROJECT NAME:
7 UNIT APARTMENT BUILDING

DRAWING TITLE:
RIGHT_LEFT ELEVATION

DRAWN BY:
SAM

CHECKED BY:

APPROVED BY:

DATE:
02/28/2026

CLIENT NAME

DARIE TARDIF



PROJECT NO.:

DRAWING NO.:

REVISION:

UNIT:


SCALE:
1/8" = 1'

SHEET NO.:




SHEET SIZE:
A1


5 OF 7

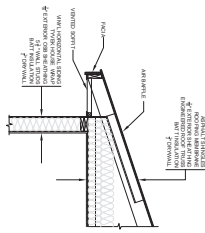


1
S-1
TYPICAL EXTERIOR WALL AND ROOF

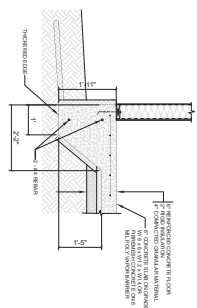


1
S-1
MONOLITHIC SLAB ON GRADE WITH THICKENED EDGE

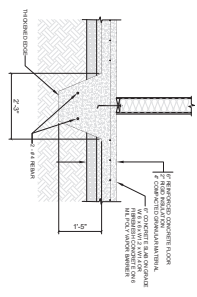

1
S-1
THICKENED SLAB ON GRADE AT INTERIOR BEARING WALLS

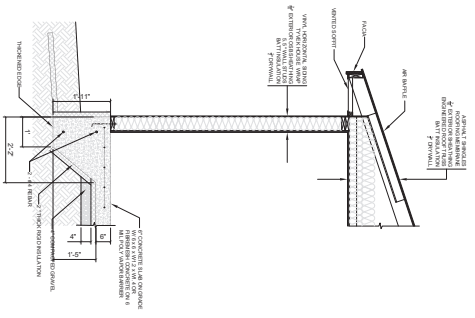

6
S-1
EXTERIOR WALL

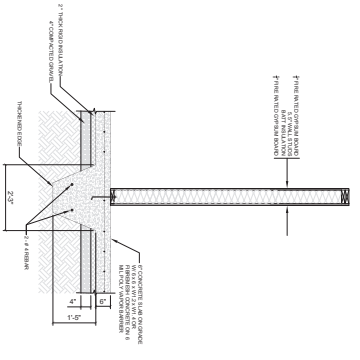

1
S-1
INTERIOR FIRE SEPARATION WALL

GENERAL NOTES

PROJECT NAME:
7 UNIT APARTMENT BUILDING

DRAWING TITLE:
SECTIONS

DRAWN BY:
SAM

CHECKED BY:

APPROVED BY:

DATE:
02/28/2026

CLIENT NAME

DARIE TARDIF



PROJECT NO.:

SCALE:
1/2" = 1'

SHEET NO.:


DRAWING NO.:

6 OF 7


REVISION:

UNIT:





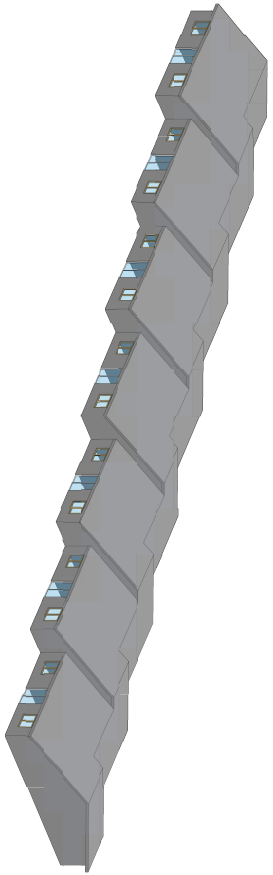

○ ISOMETRIC REAR VIEWS

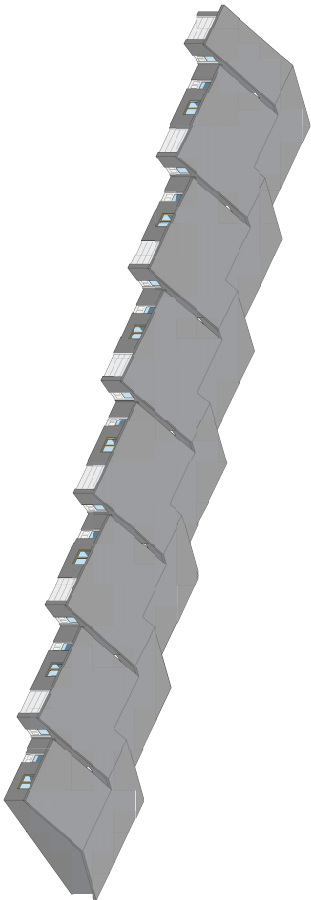

○ ISOMETRIC FRONT VIEW

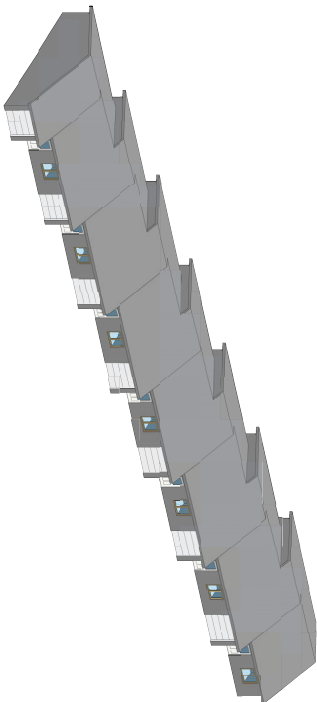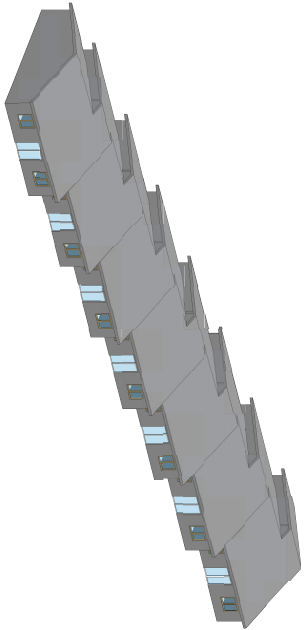

○ ISOMETRIC FLOOR PLAN

GENERAL NOTES

PROJECT NAME:
7 UNIT APARTMENT BUILDING

DRAWING TITLE:
ISOMETRIC VIEWS

DRAWN BY:
SAM

CHECKED BY:

APPROVED BY:

DATE:
02/28/2026

CLIENT NAME

DARIE TARDIF



SAM

PROJECT NO.:

SCALE:
1/8" = 1'

SHEET SIZE:
A1

DRAWING NO.:

SHEET NO.:

7 OF 7

REVISION:

UNIT:

