


FLOOR PLAN

SCALE 1:100 MTS

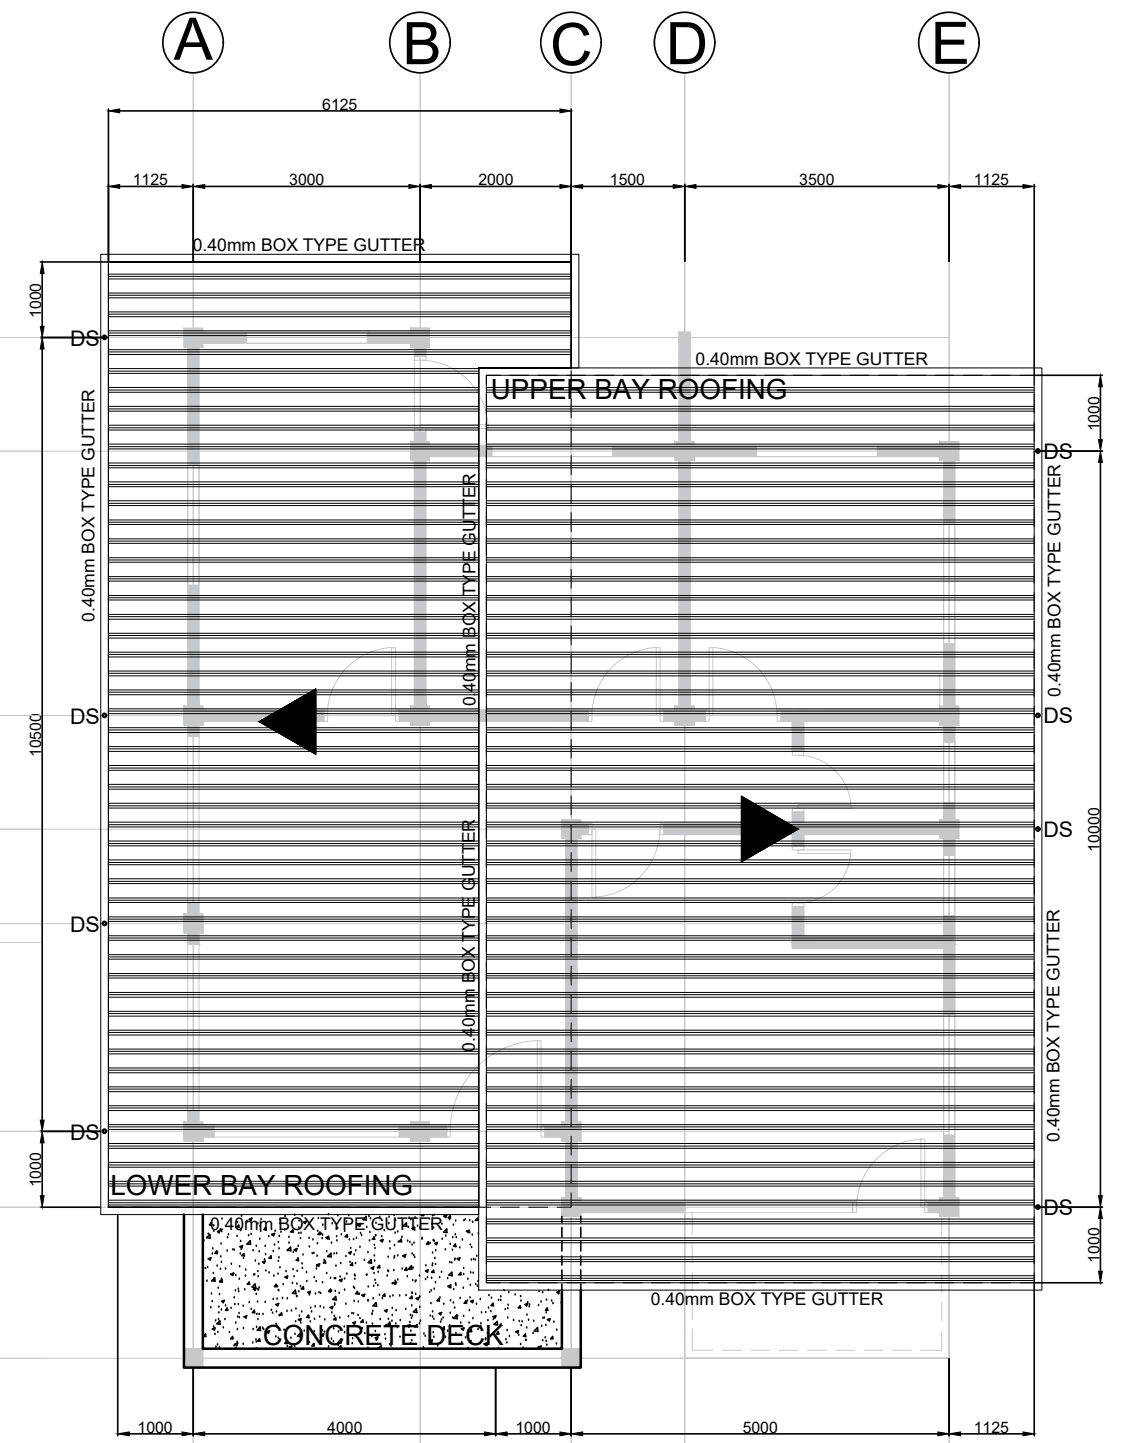

ROOF PLAN

SCALE 1:100 MTS

SEAL:	PROJECT TITLE:	PROJECT OWNER:	SHEET CONTENT:	SHEET NO.	SET NO.
	CONSTRUCTION OF SINGLE STORY RESIDENTIAL BUILDING	MR & MRS. LOUBERT C. LAYSON	FLOOR PLAN ROOF PLAN	A 2	2 13
	ENGINEER				
	PRC NO.: PTR NO.: PLACED ISSUED:	TIN NO.: DATE: LOCATION: SAN AGUSTIN, SURIGAO DEL SUR			