


**FOUNDATION PLAN**  
SCALE 1:100

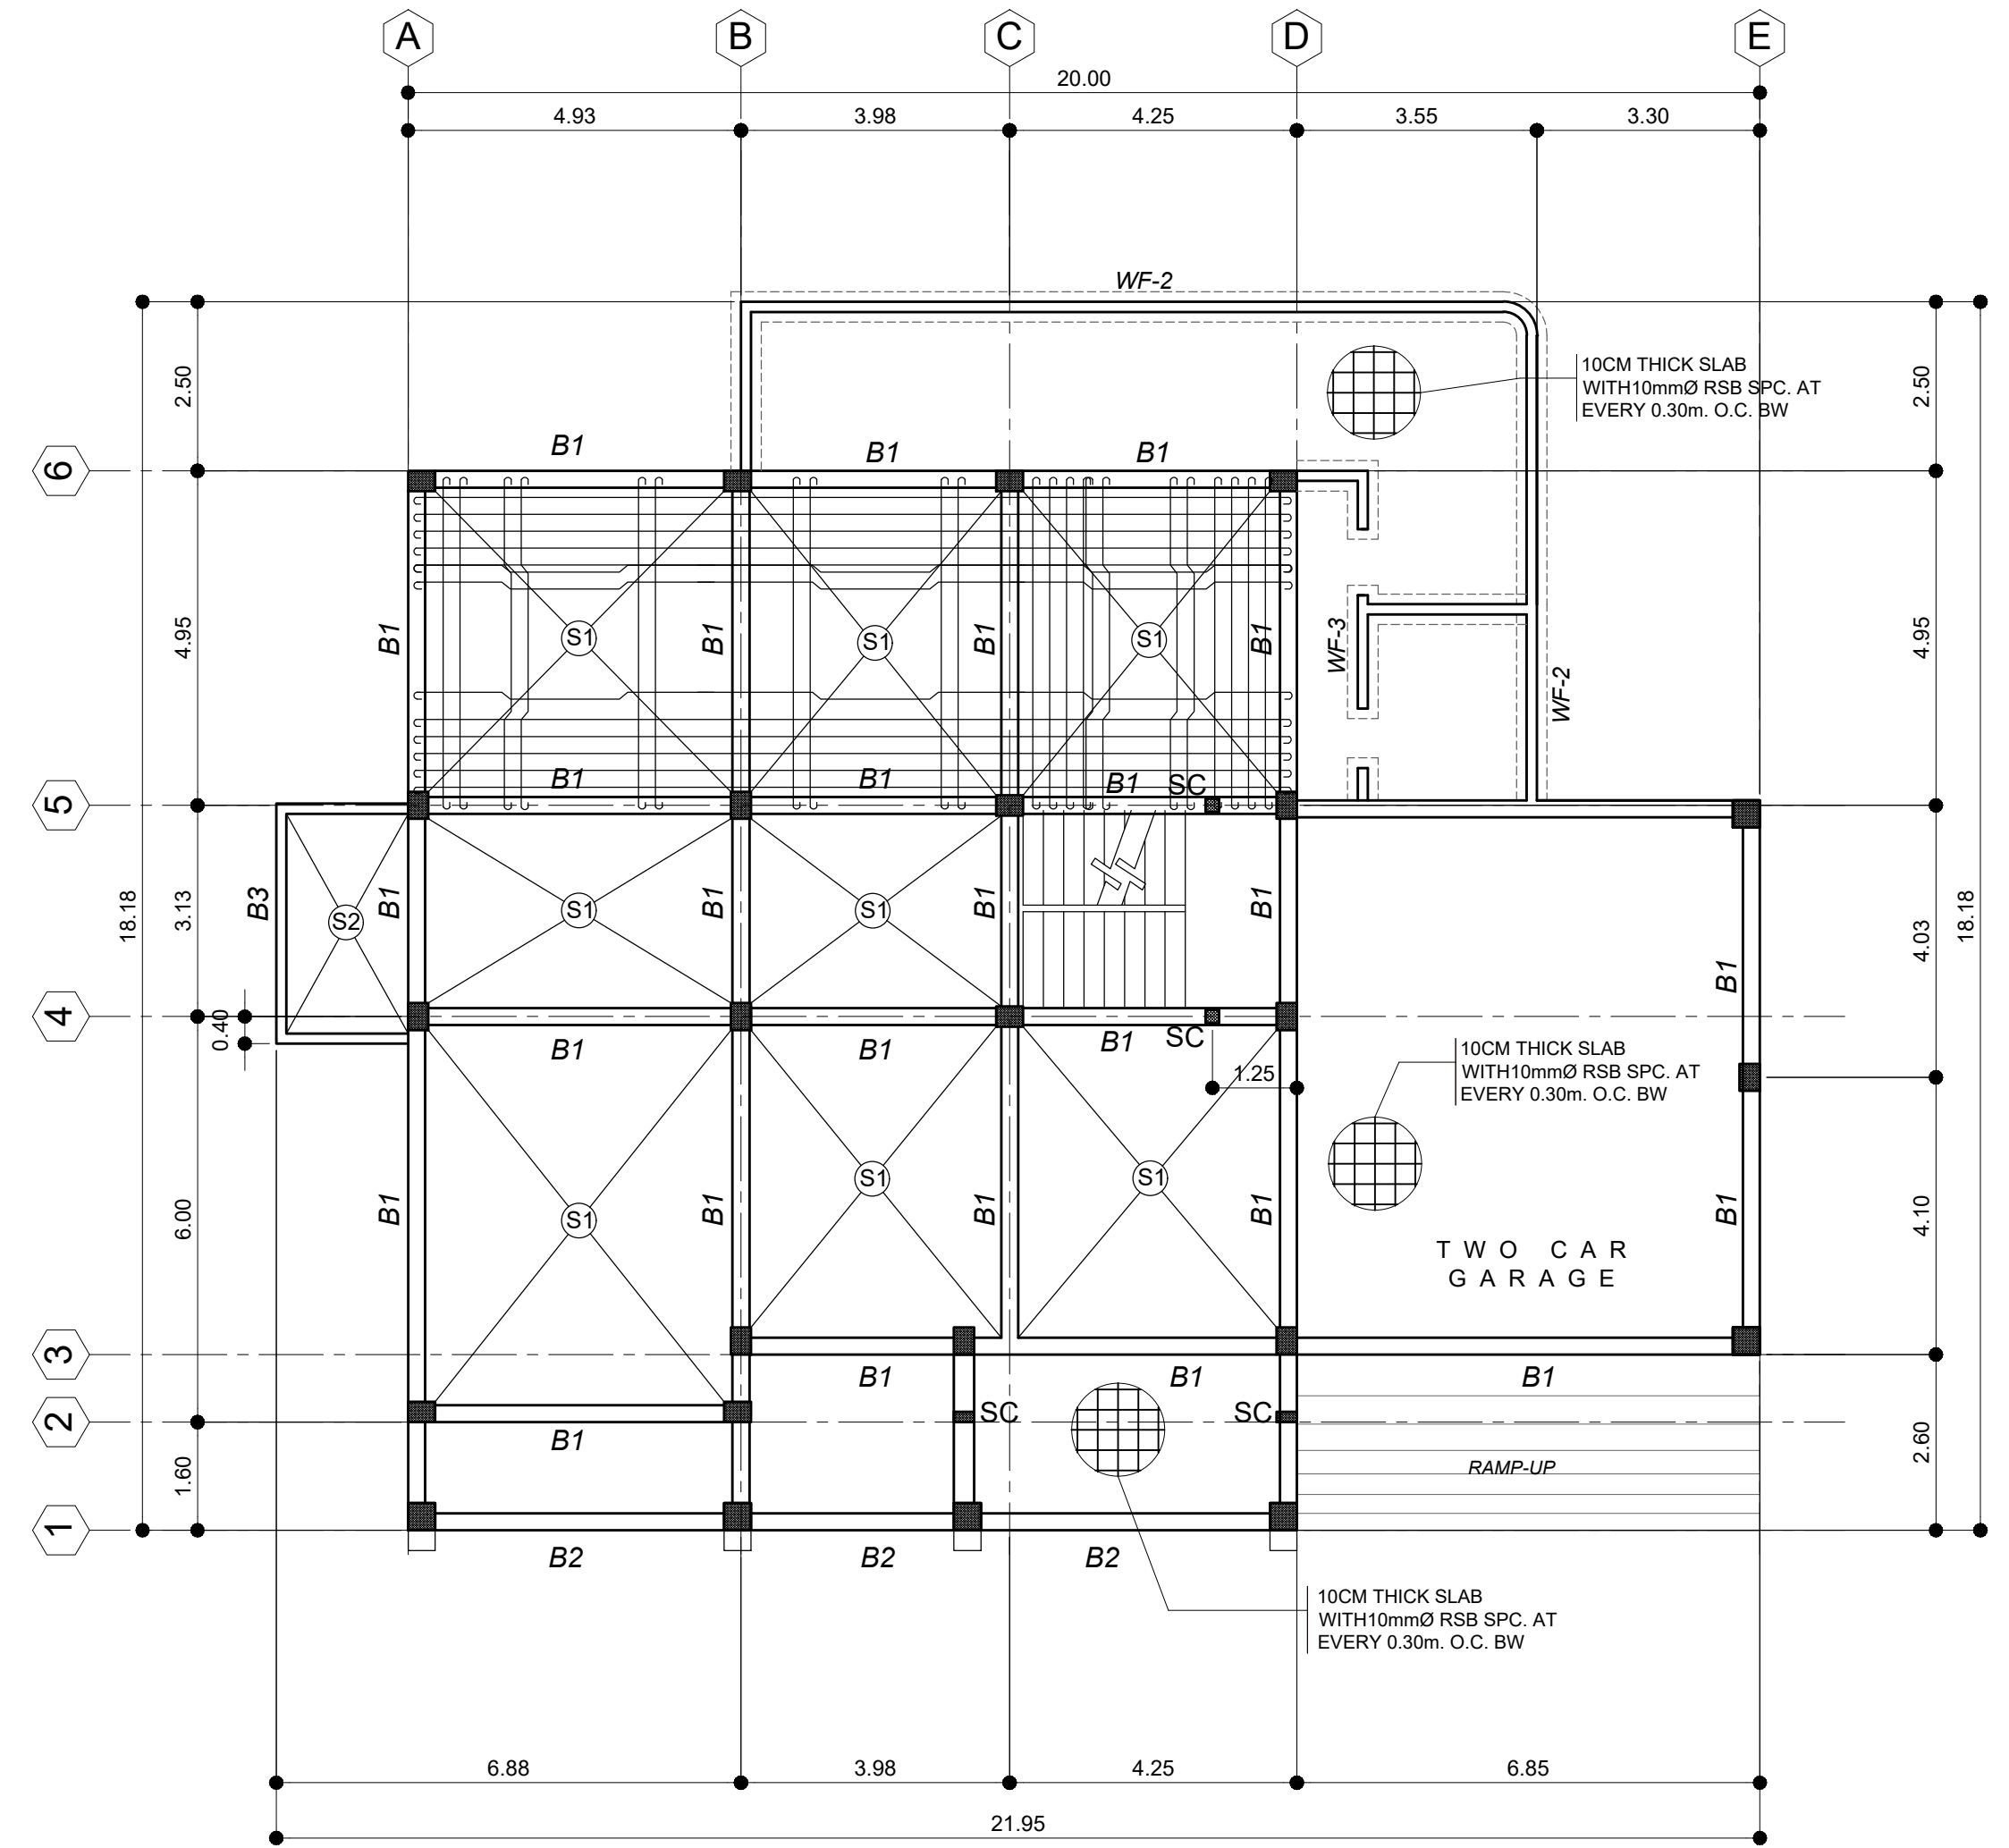

**FIRST FLOOR FRAMING PLAN**  
SCALE 1:100

DESIGNED BY :	PRC NO :	S E A L	PROJECT	<b>PROP. RESIDENTIAL BUILDING</b>	APPROVED AS TO PLAN AND SPECIFICATION	SHEET CONTENTS	SHEET NO		
	PTR NO :						. FOUNDATION PLAN . FIRST FLOOR FRAMING PLAN	S2	
	DATE :							S5	
CIVIL ENGINEER	TIN NO :		OWNER	MARIA CLAIR D. MILITANTE	SIGNATURE				