



1 EXISTING BASEMENT PLAN  
Scale: 1/4" = 1'-0"

ISSUE:		
NO.	DATE	DESCRIPTION

REVISIONS:

THIS DRAWING AS AN INSTRUMENT OF SERVICE IS THE PROPERTY OF 3D ELEVATE, AND MAY NOT BE REPRODUCED WITHOUT THE DESIGNER'S PERMISSION. ALL INFORMATION SHOWN ON THIS DRAWING IS FOR USE ON THIS SPECIFIC PROJECT ONLY AND SHALL NOT BE USED OTHERWISE WITHOUT THE WRITTEN PERMISSION OF THE DESIGNER. CONTRACTORS SHALL VERIFY AND BE RESPONSIBLE FOR ALL DIMENSIONS ON THE JOB AND THIS OFFICE SHALL BE INFORMED OF ANY DISCREPANCIES AND VARIATIONS SHOWN ON THE DRAWINGS.

PROJECT:

4409

PROJECT NO.:

25-4409

DRAWN:      REVIEWED:

STAN MURDOCK

SCALE:      DATE:

AS NOTED


2025-12-30


SHEET TITLE:

FLOOR PLANS

REVISION NO.:      SHEET NO.:

A-100

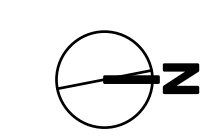

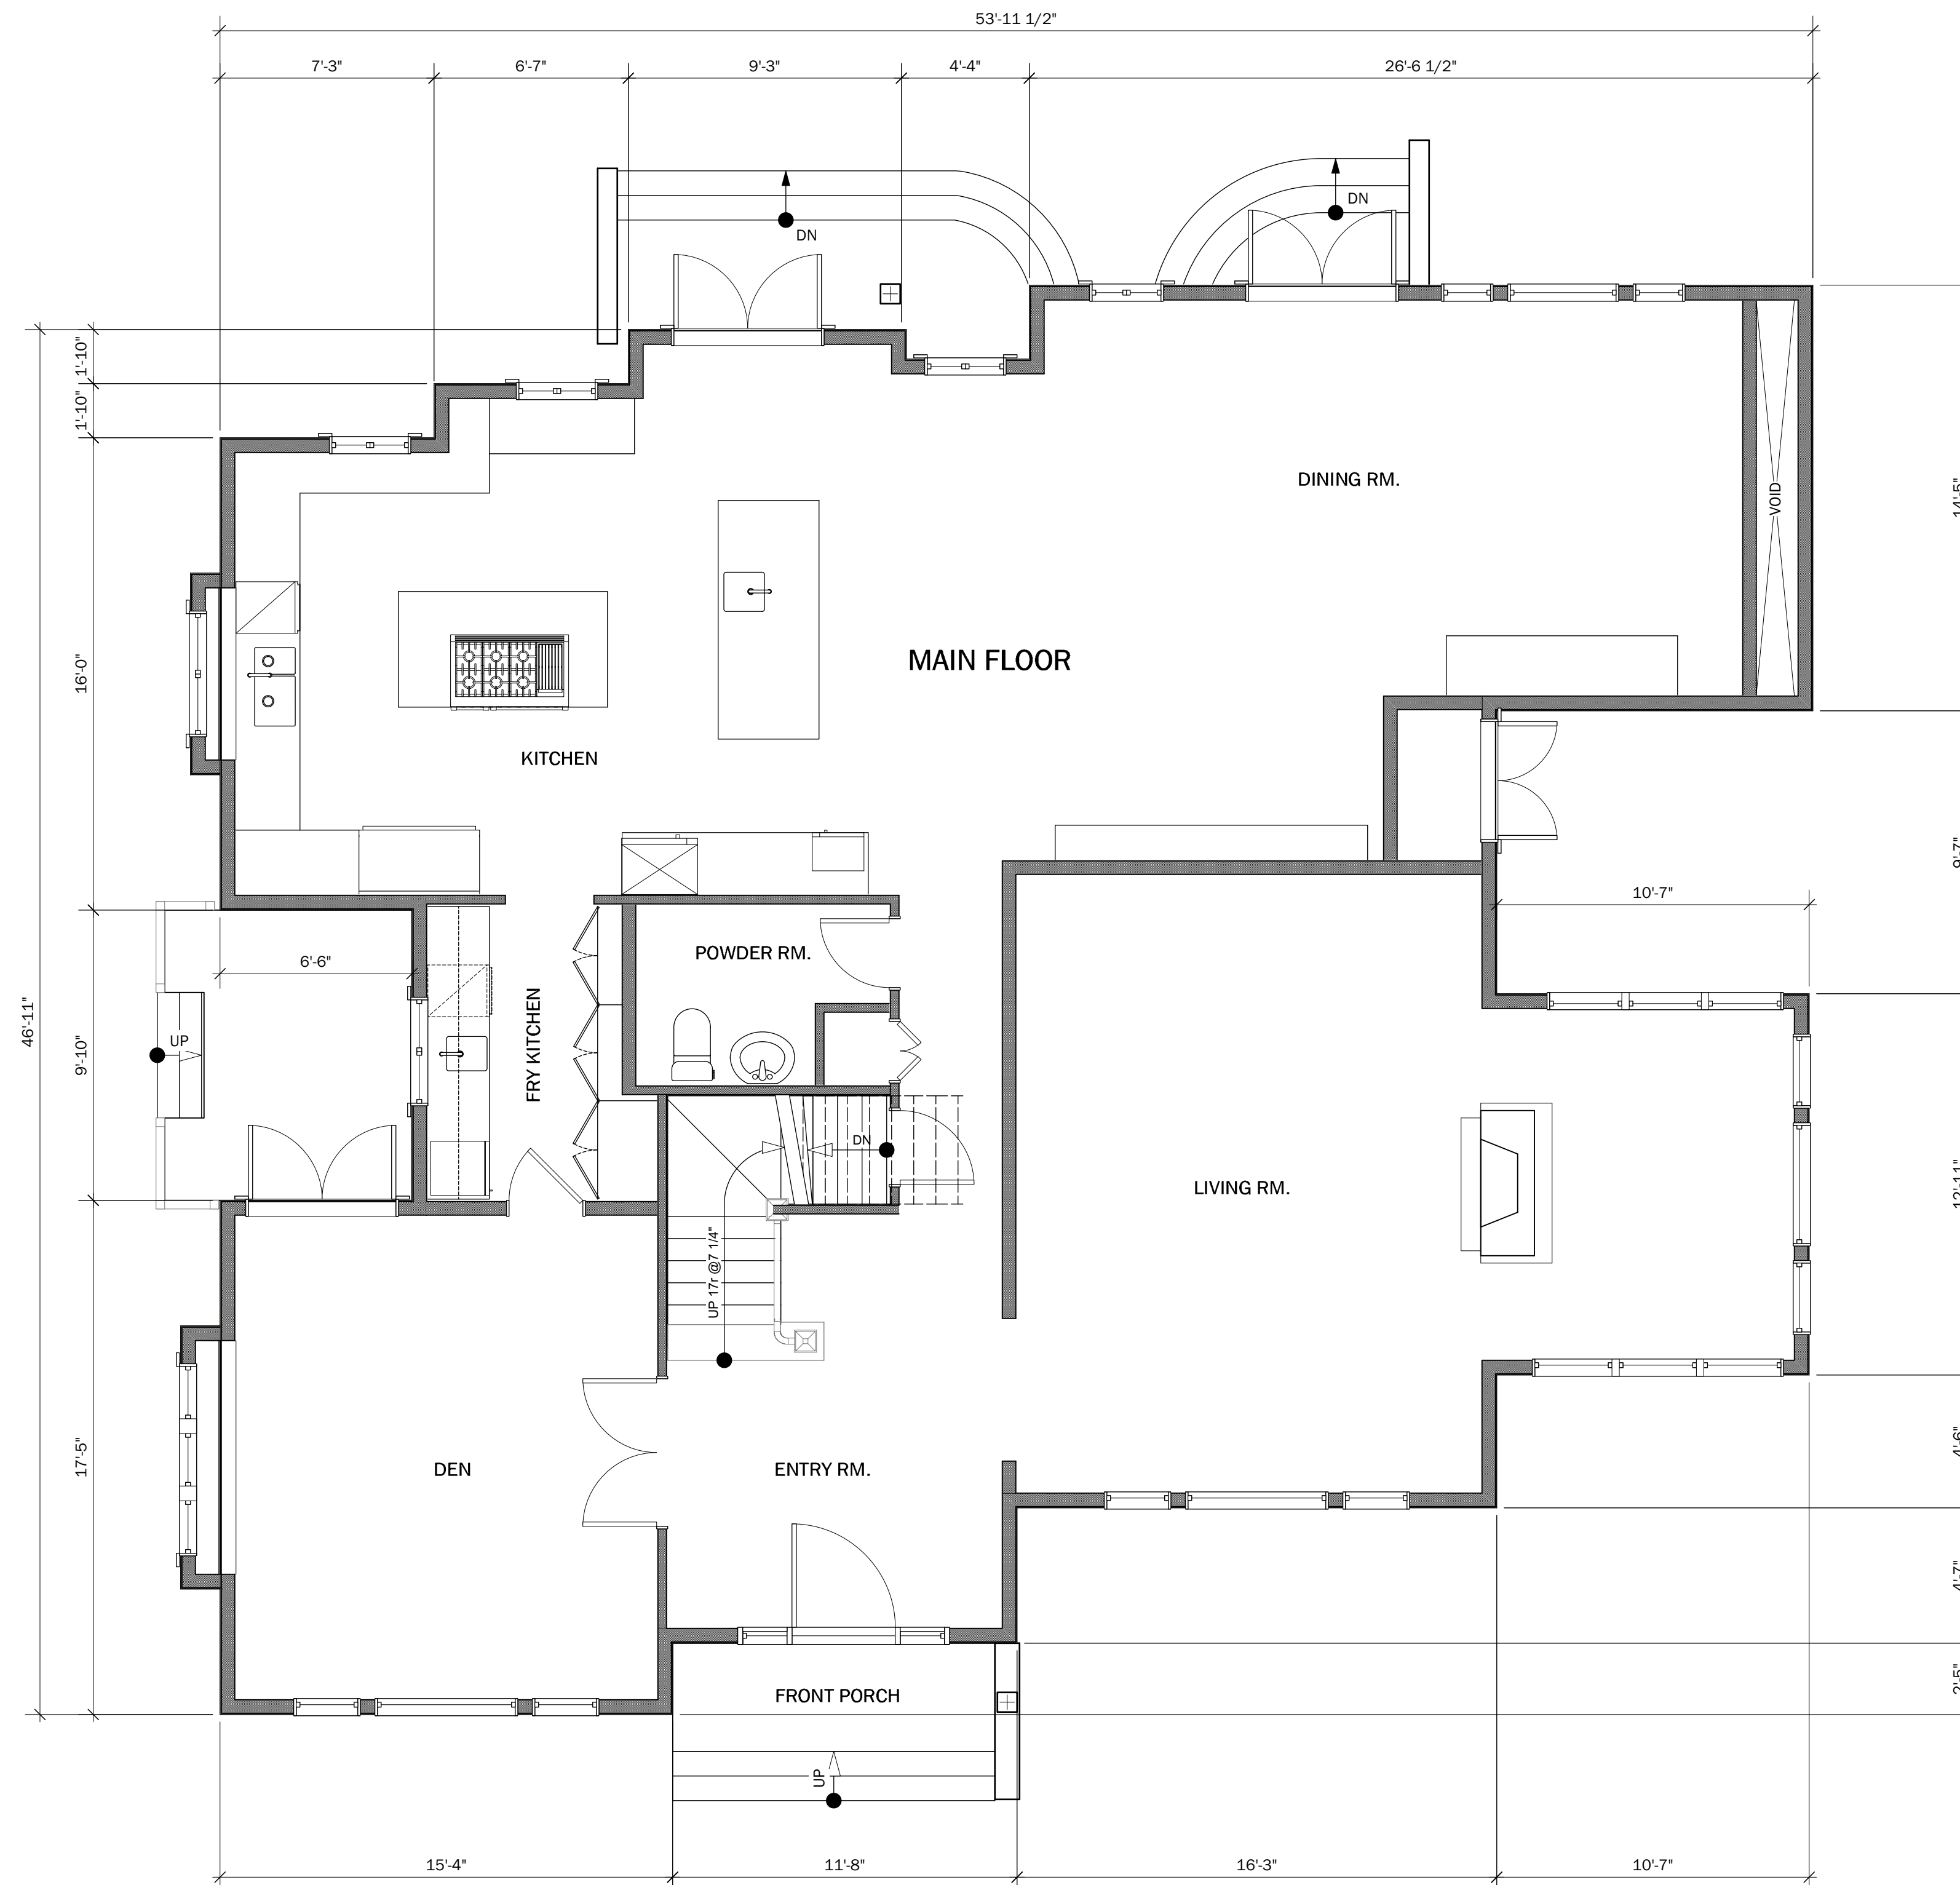

1 EXISTING MAIN FLOOR PLAN  
Scale: 1/4" = 1'-0"

ISSUE:		
NO.	DATE	DESCRIPTION

REVISIONS:

THIS DRAWING AS AN INSTRUMENT OF SERVICE IS THE PROPERTY OF 3D ELEVATE, AND MAY NOT BE REPRODUCED WITHOUT THE DESIGNER'S PERMISSION. ALL INFORMATION SHOWN ON THIS DRAWING IS FOR USE ON THIS SPECIFIC PROJECT ONLY AND SHALL NOT BE USED OTHERWISE WITHOUT THE WRITTEN PERMISSION OF THE DESIGNER. CONTRACTORS SHALL VERIFY AND BE RESPONSIBLE FOR ALL DIMENSIONS ON THE JOB AND THIS OFFICE SHALL BE INFORMED OF ANY DISCREPANCIES AND VARIATIONS SHOWN ON THE DRAWINGS.

PROJECT:

4409

PROJECT NO.:

25-4409

DRAWN: STAN MURDOCK	REVIEWED:
------------------------	-----------


SCALE: AS NOTED	DATE: 2025-12-30
--------------------	---------------------


SHEET TITLE:

FLOOR PLANS

REVISION NO.:	SHEET NO.:
---------------	------------

A-101

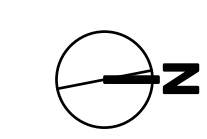

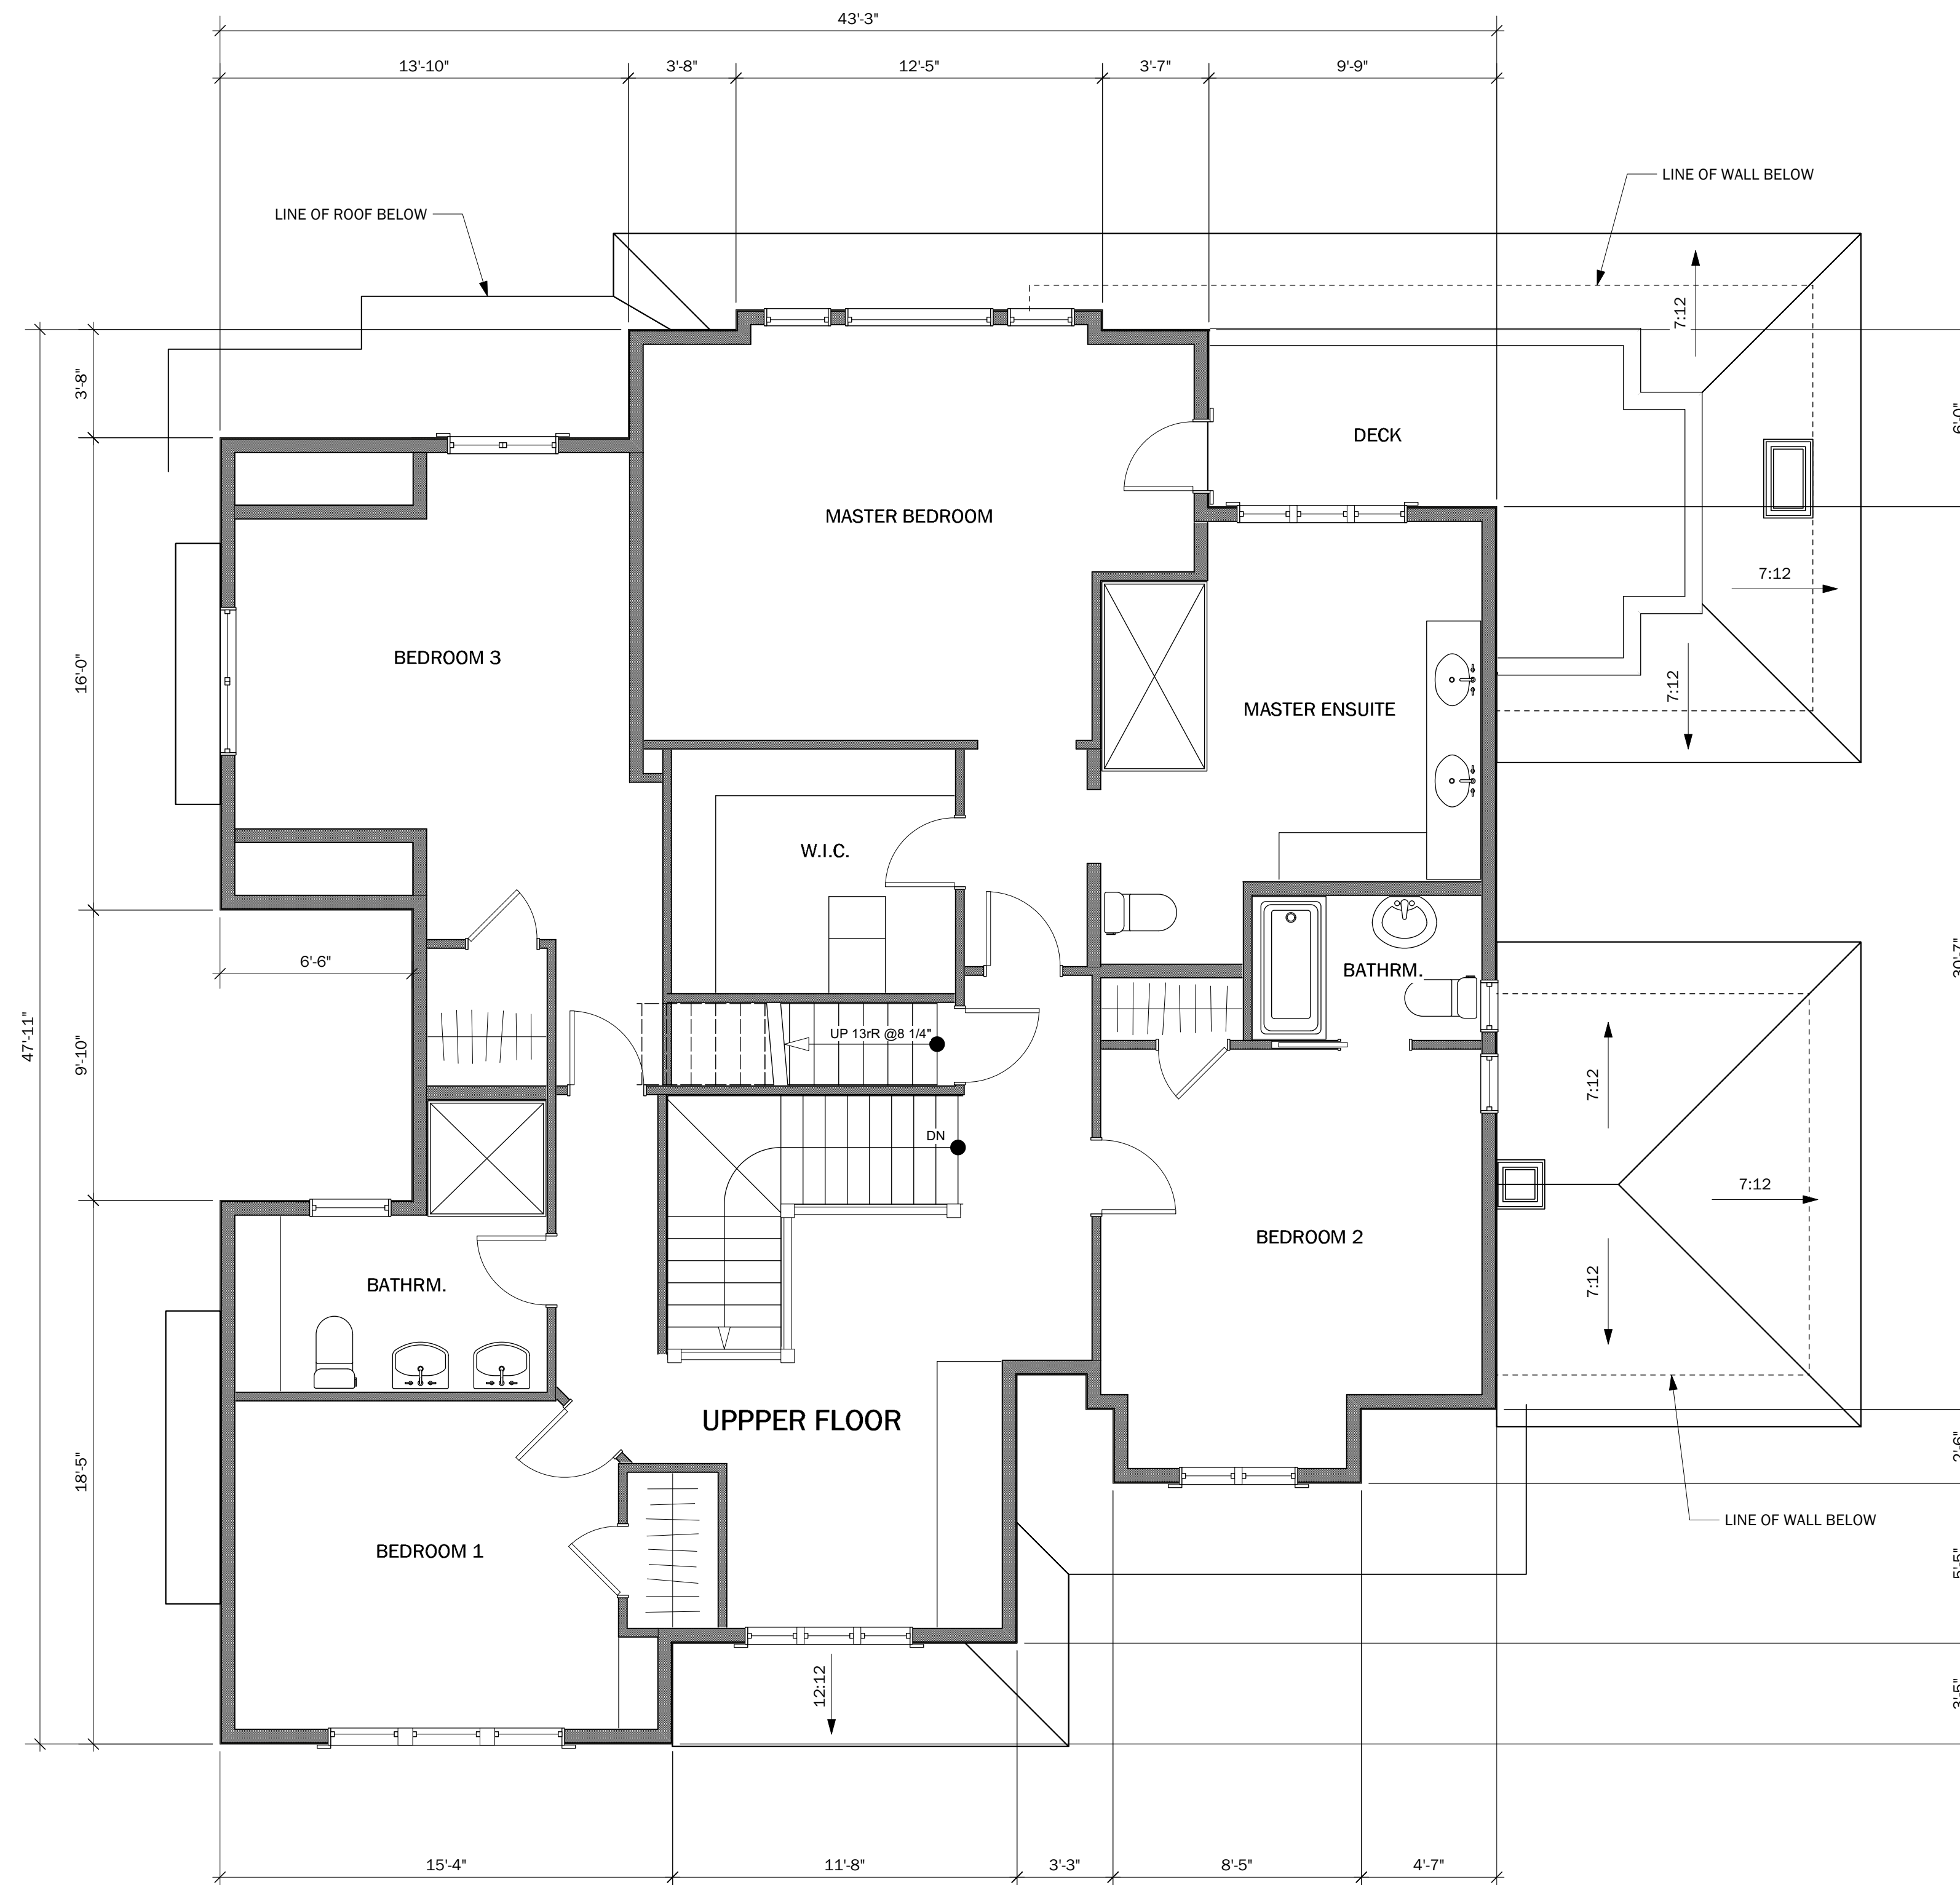

1 EXISTING UPPER FLOOR PLAN  
Scale: 1/4" = 1'-0"

ISSUE:		
NO.	DATE	DESCRIPTION

REVISIONS:

THIS DRAWING AS AN INSTRUMENT OF SERVICE IS THE PROPERTY OF 3D ELEVATE, AND MAY NOT BE REPRODUCED WITHOUT THE DESIGNER'S PERMISSION. ALL INFORMATION SHOWN ON THIS DRAWING IS FOR USE ON THIS SPECIFIC PROJECT ONLY AND SHALL NOT BE USED OTHERWISE WITHOUT THE WRITTEN PERMISSION OF THE DESIGNER. CONTRACTORS SHALL VERIFY AND BE RESPONSIBLE FOR ALL DIMENSIONS ON THE JOB AND THIS OFFICE SHALL BE INFORMED OF ANY DISCREPANCIES AND VARIATIONS SHOWN ON THE DRAWINGS.

PROJECT:

4409

PROJECT NO.:

25-4409

DRAWN:      REVIEWED:

STAN MURDOCK

SCALE:      DATE:


AS NOTED      2025-12-30


SHEET TITLE:

FLOOR PLANS


REVISION NO.:      SHEET NO.:

A-102

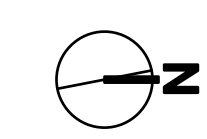

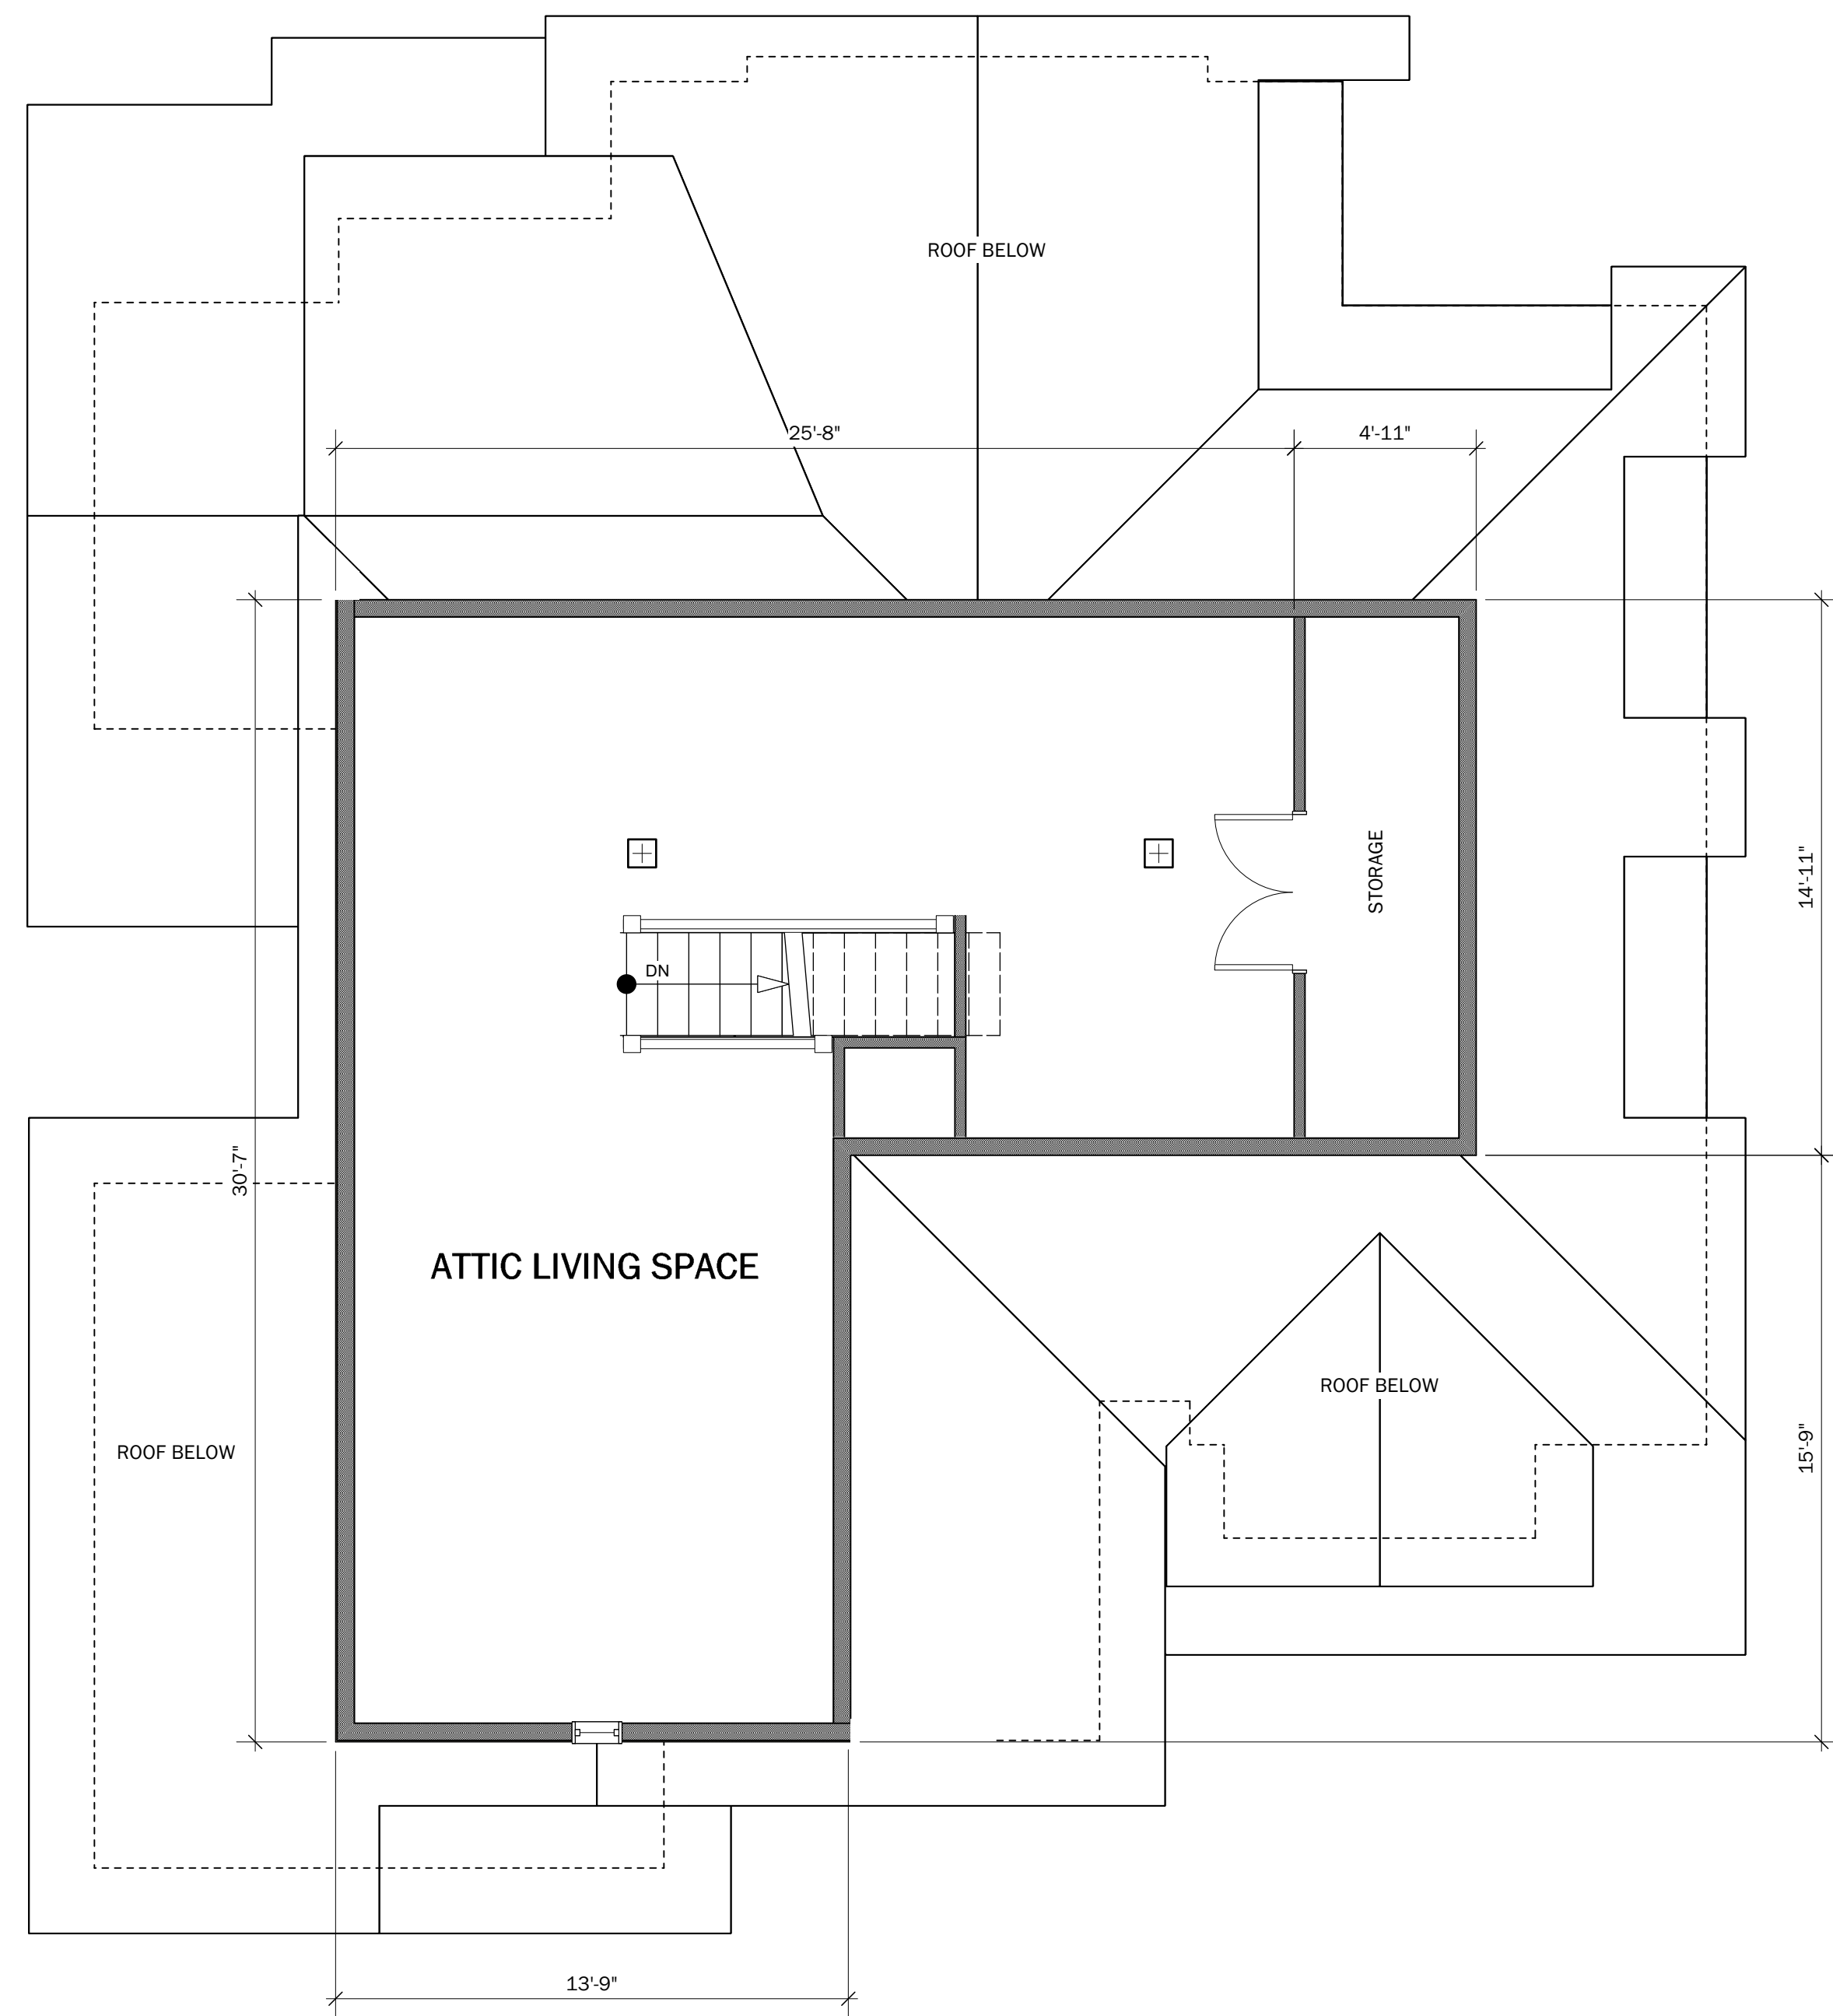

1 EXISTING ATTIC FLOOR PLAN  
Scale: 1/4" = 1'-0"

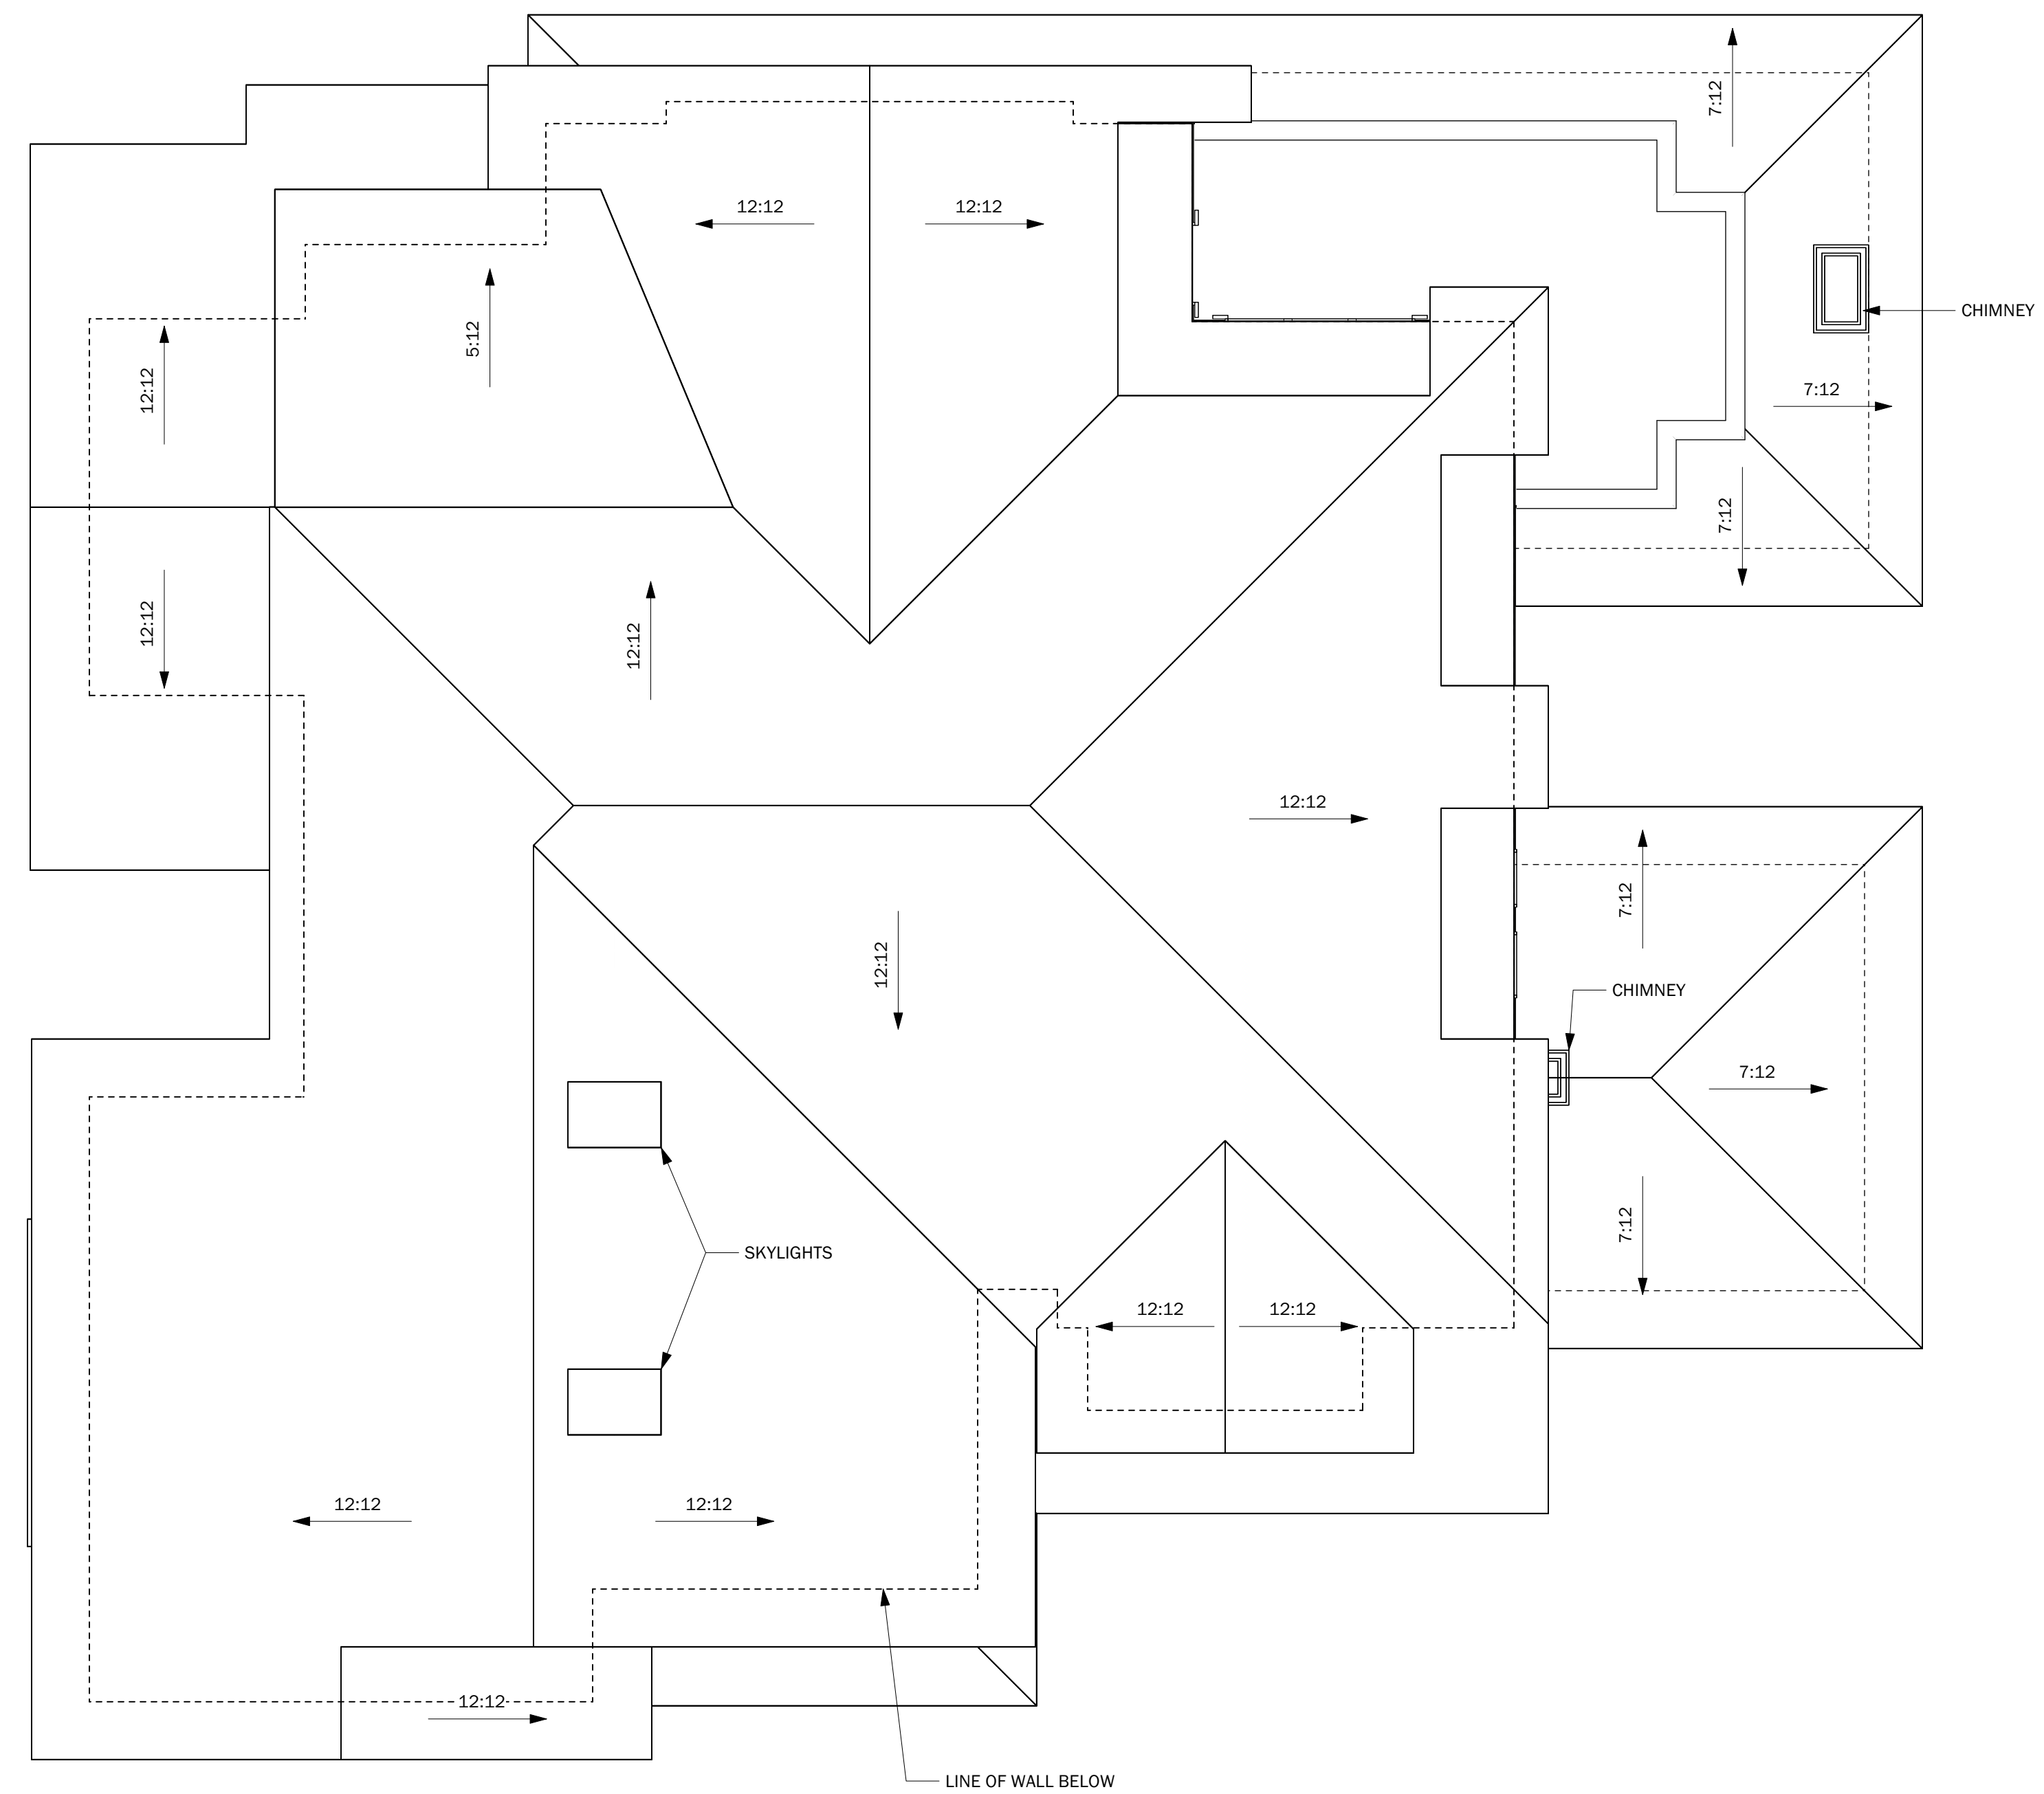

2 EXISTING ROOF PLAN  
Scale: 1/4" = 1'-0"

ISSUE:		
NO.	DATE	DESCRIPTION

REVISIONS:

THIS DRAWING AS AN INSTRUMENT OF SERVICE IS THE PROPERTY OF 3D ELEVATE, AND MAY NOT BE REPRODUCED WITHOUT THE DESIGNER'S PERMISSION. ALL INFORMATION SHOWN ON THIS DRAWING IS FOR USE ON THIS SPECIFIC PROJECT ONLY AND SHALL NOT BE USED OTHERWISE WITHOUT THE WRITTEN PERMISSION OF THE DESIGNER. CONTRACTORS SHALL VERIFY AND BE RESPONSIBLE FOR ALL DIMENSIONS ON THE JOB AND THIS OFFICE SHALL BE INFORMED OF ANY DISCREPANCIES AND VARIATIONS SHOWN ON THE DRAWINGS.

PROJECT:

**4409**

PROJECT NO.: 25-4409


DRAWN: STAN MURDOCK  
REVIEWED:

SCALE: AS NOTED  
DATE: 2025-12-30

SHEET TITLE:


**FLOOR PLANS**

REVISION NO.: SHEET NO.:  
**A-103**

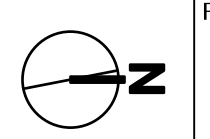




1 FRONT ELEVATION (EAST)  
Scale: 1/4" = 1'-0"

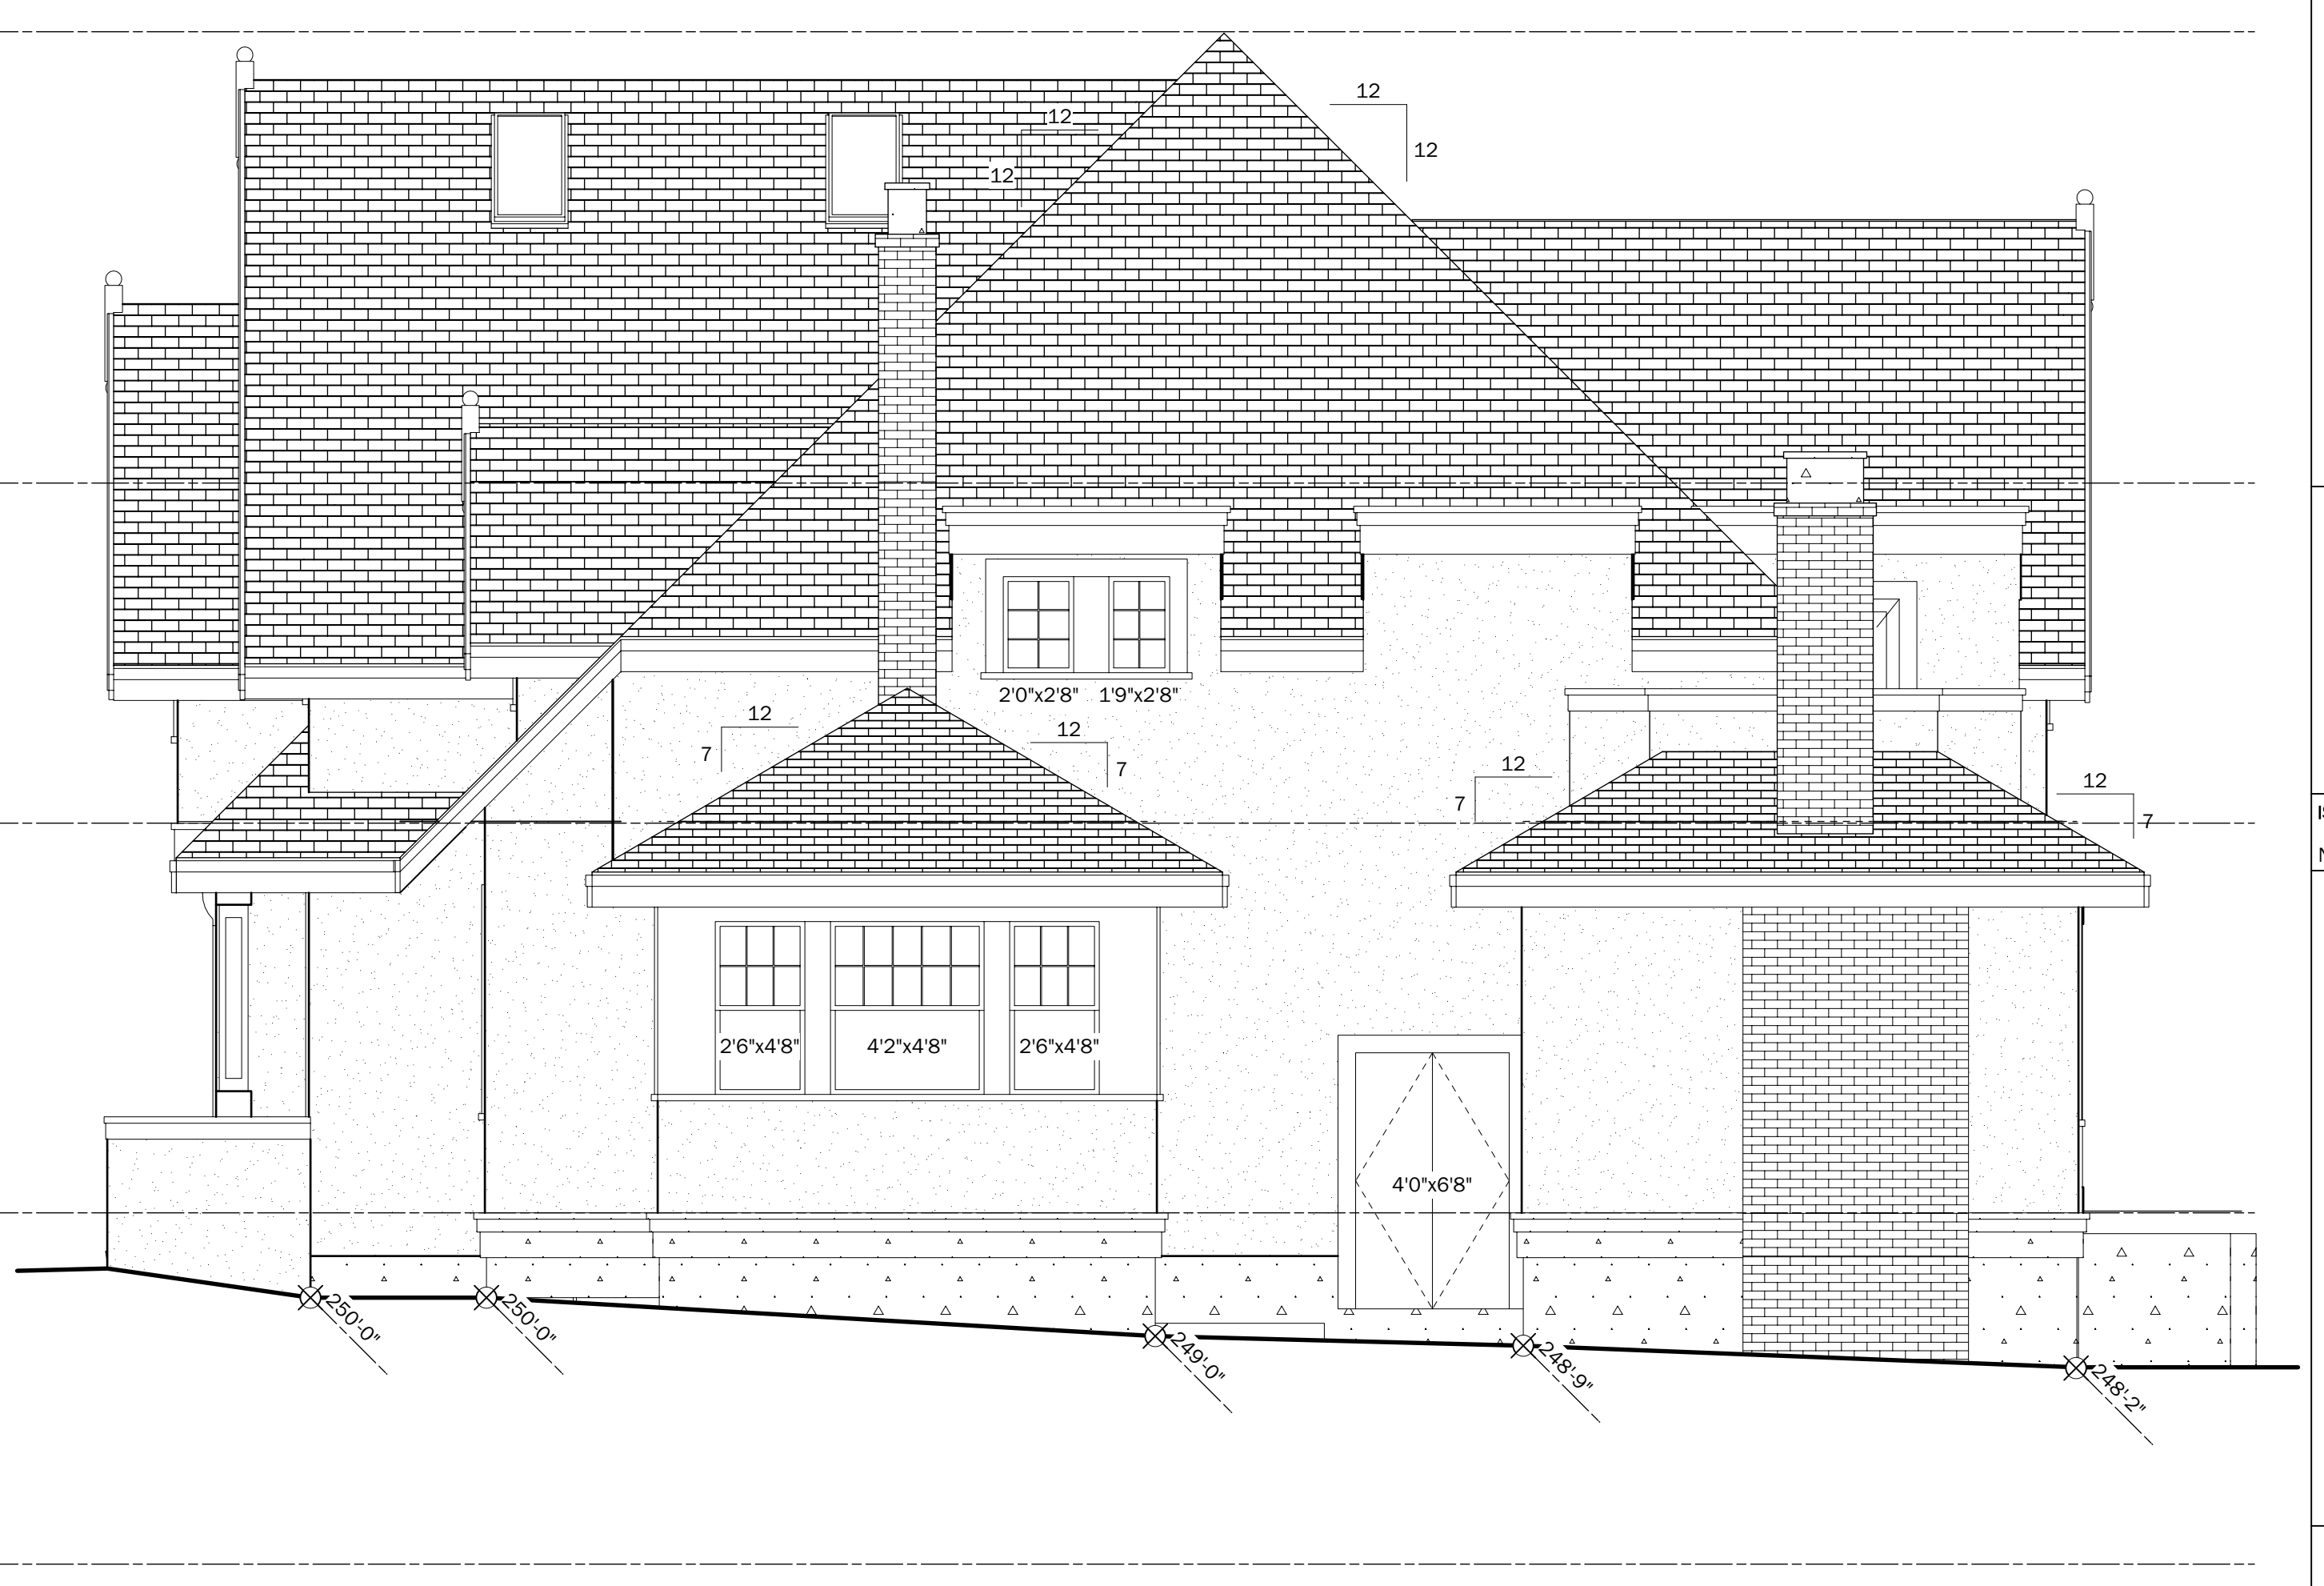

3 NORTH SIDE ELVATION  
Scale: 1/4" = 1'-0"



2 REAR ELEVATION (WEST)  
Scale: 1/4" = 1'-0"

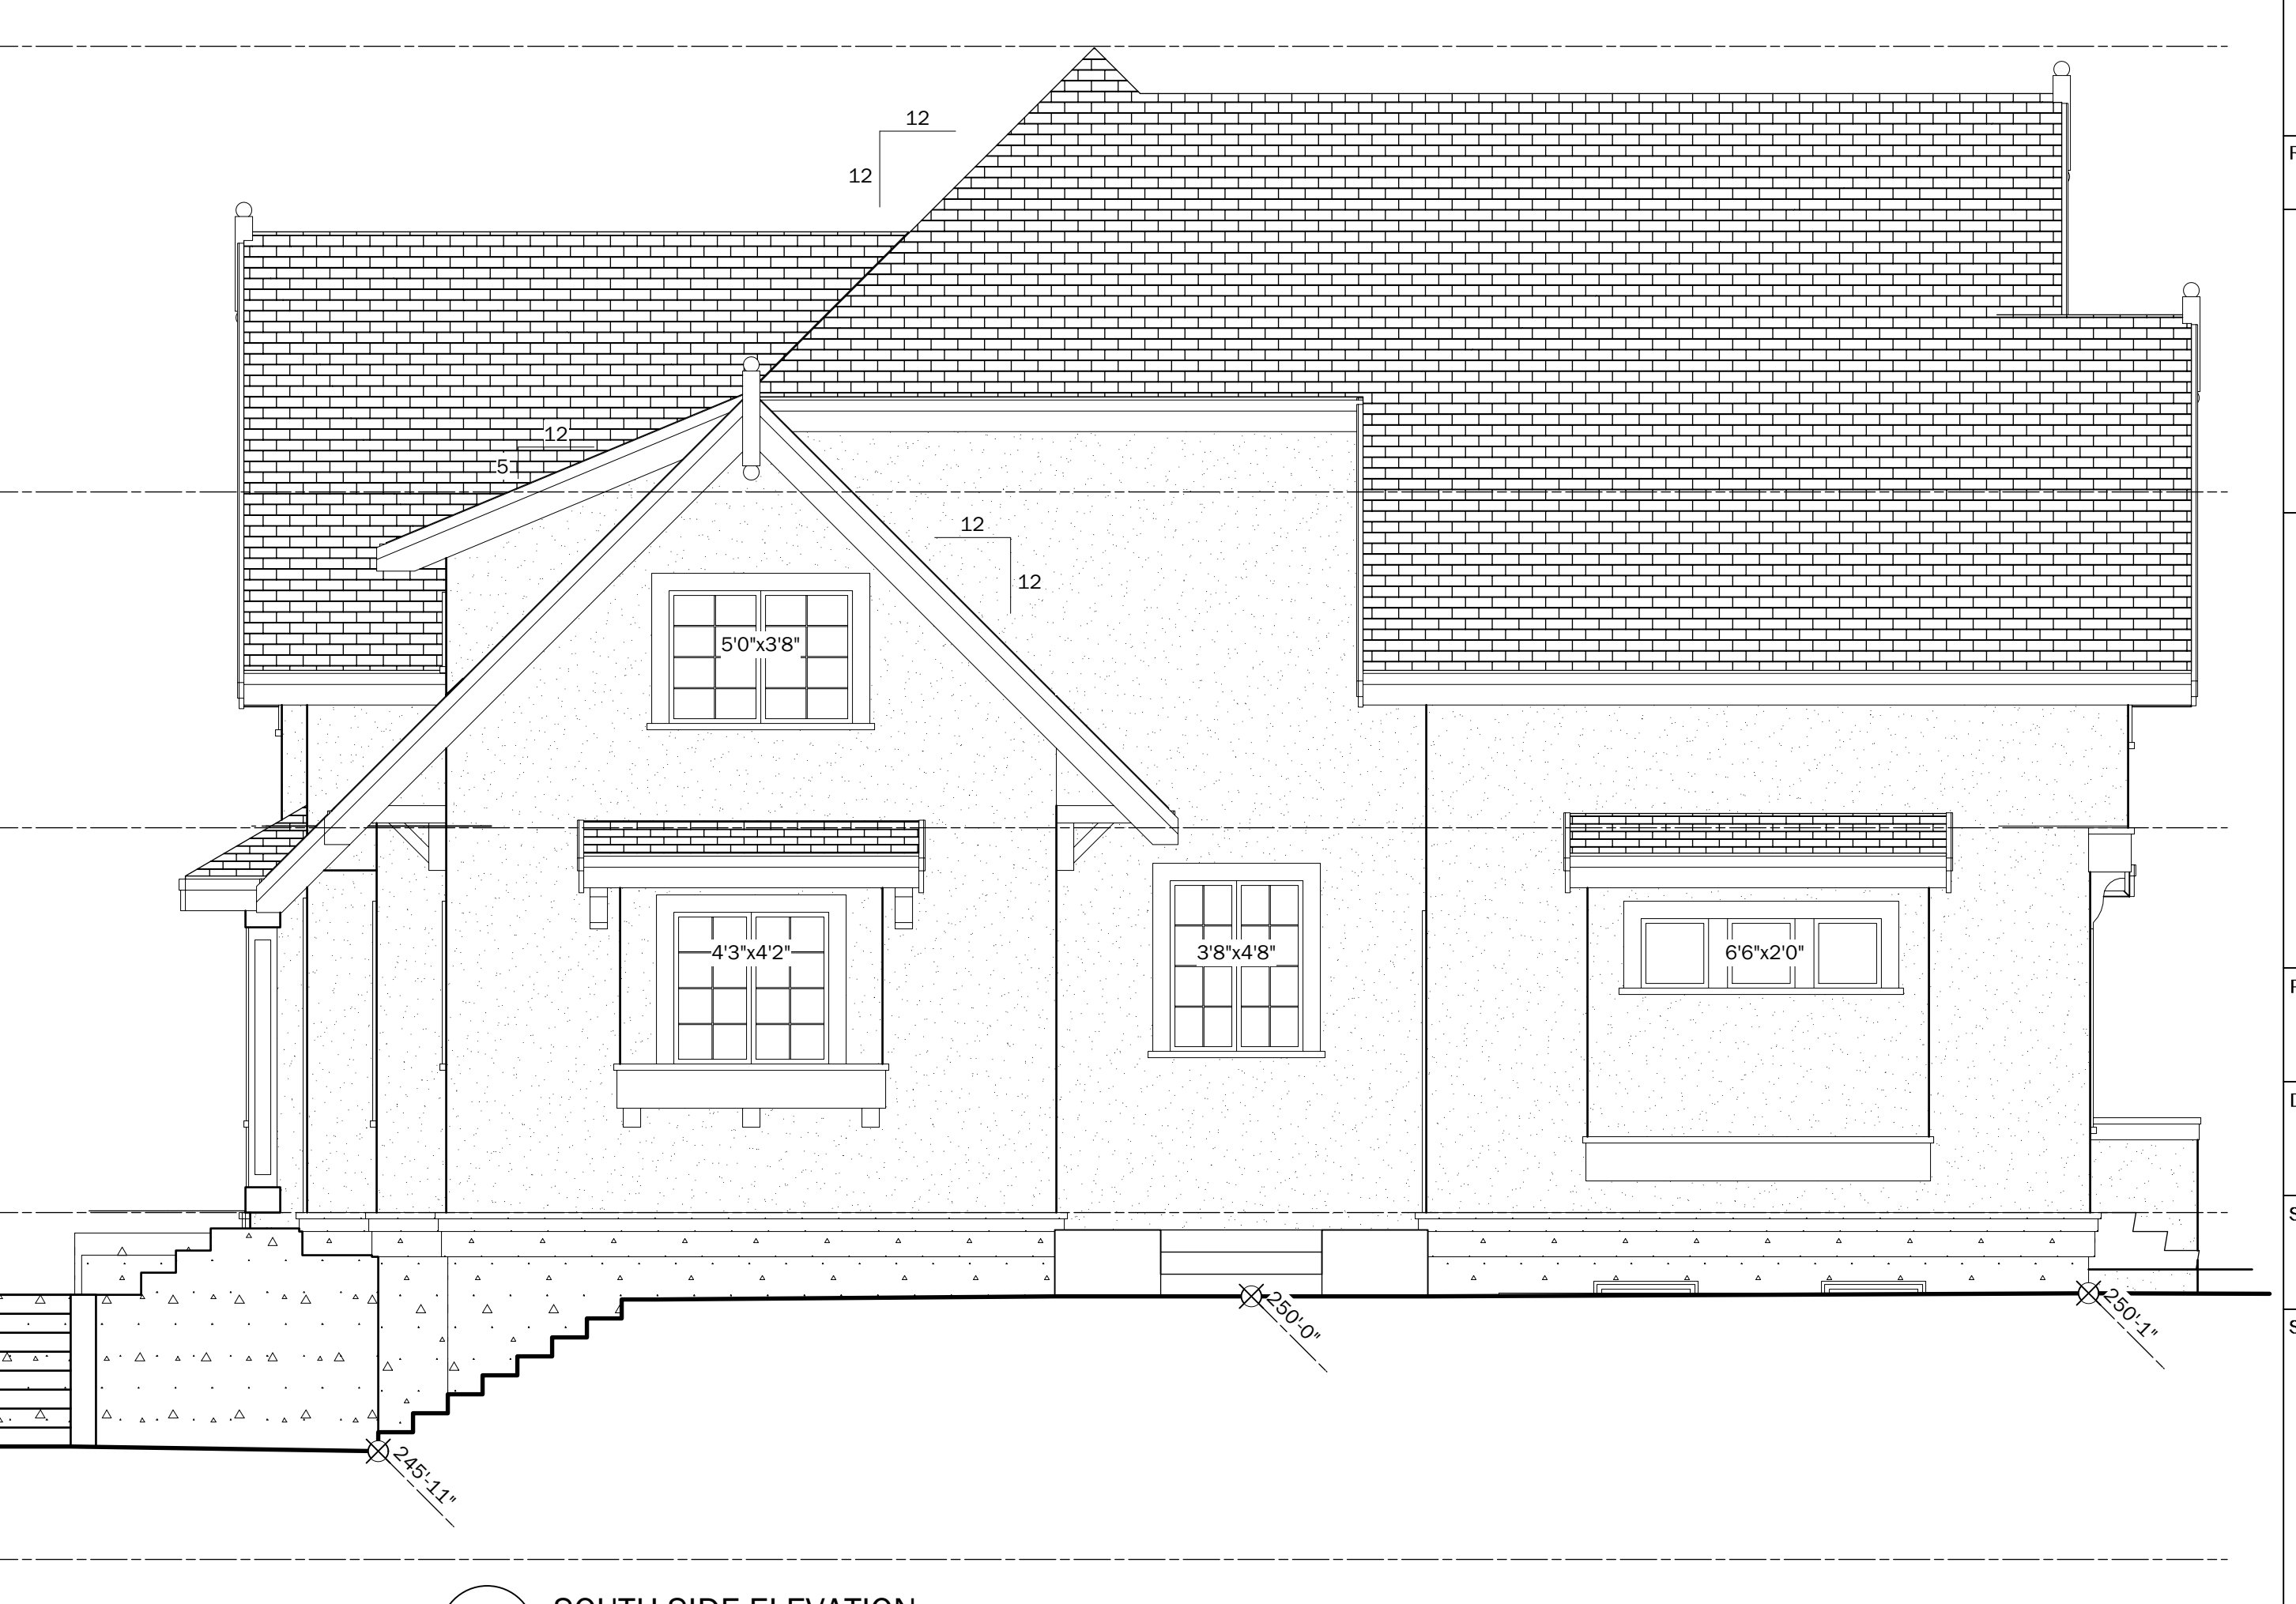

4 SOUTH SIDE ELEVATION  
Scale: 1/4" = 1'-0"

ISSUE:		
NO.	DATE	DESCRIPTION

REVISIONS:

THIS DRAWING AS AN INSTRUMENT OF SERVICE IS THE PROPERTY OF 3D ELEVATE, AND MAY NOT BE REPRODUCED WITHOUT THE DESIGNER'S PERMISSION. ALL INFORMATION SHOWN ON THIS DRAWING IS FOR USE ON THIS SPECIFIC PROJECT ONLY AND SHALL NOT BE USED OTHERWISE WITHOUT THE WRITTEN PERMISSION OF THE DESIGNER. CONTRACTORS SHALL VERIFY AND BE RESPONSIBLE FOR ALL DIMENSIONS ON THE JOB AND THIS OFFICE SHALL BE INFORMED OF ANY DISCREPANCIES AND VARIATIONS SHOWN ON THE DRAWINGS.

PROJECT:

4409

PROJECT NO.: 25-4409

DRAWN: STAN MURDOCK REVIEWED:


SCALE: AS NOTED DATE: 2025-12-30

SHEET TITLE:

ELEVATIONS

REVISION NO.: SHEET NO.:

A-200

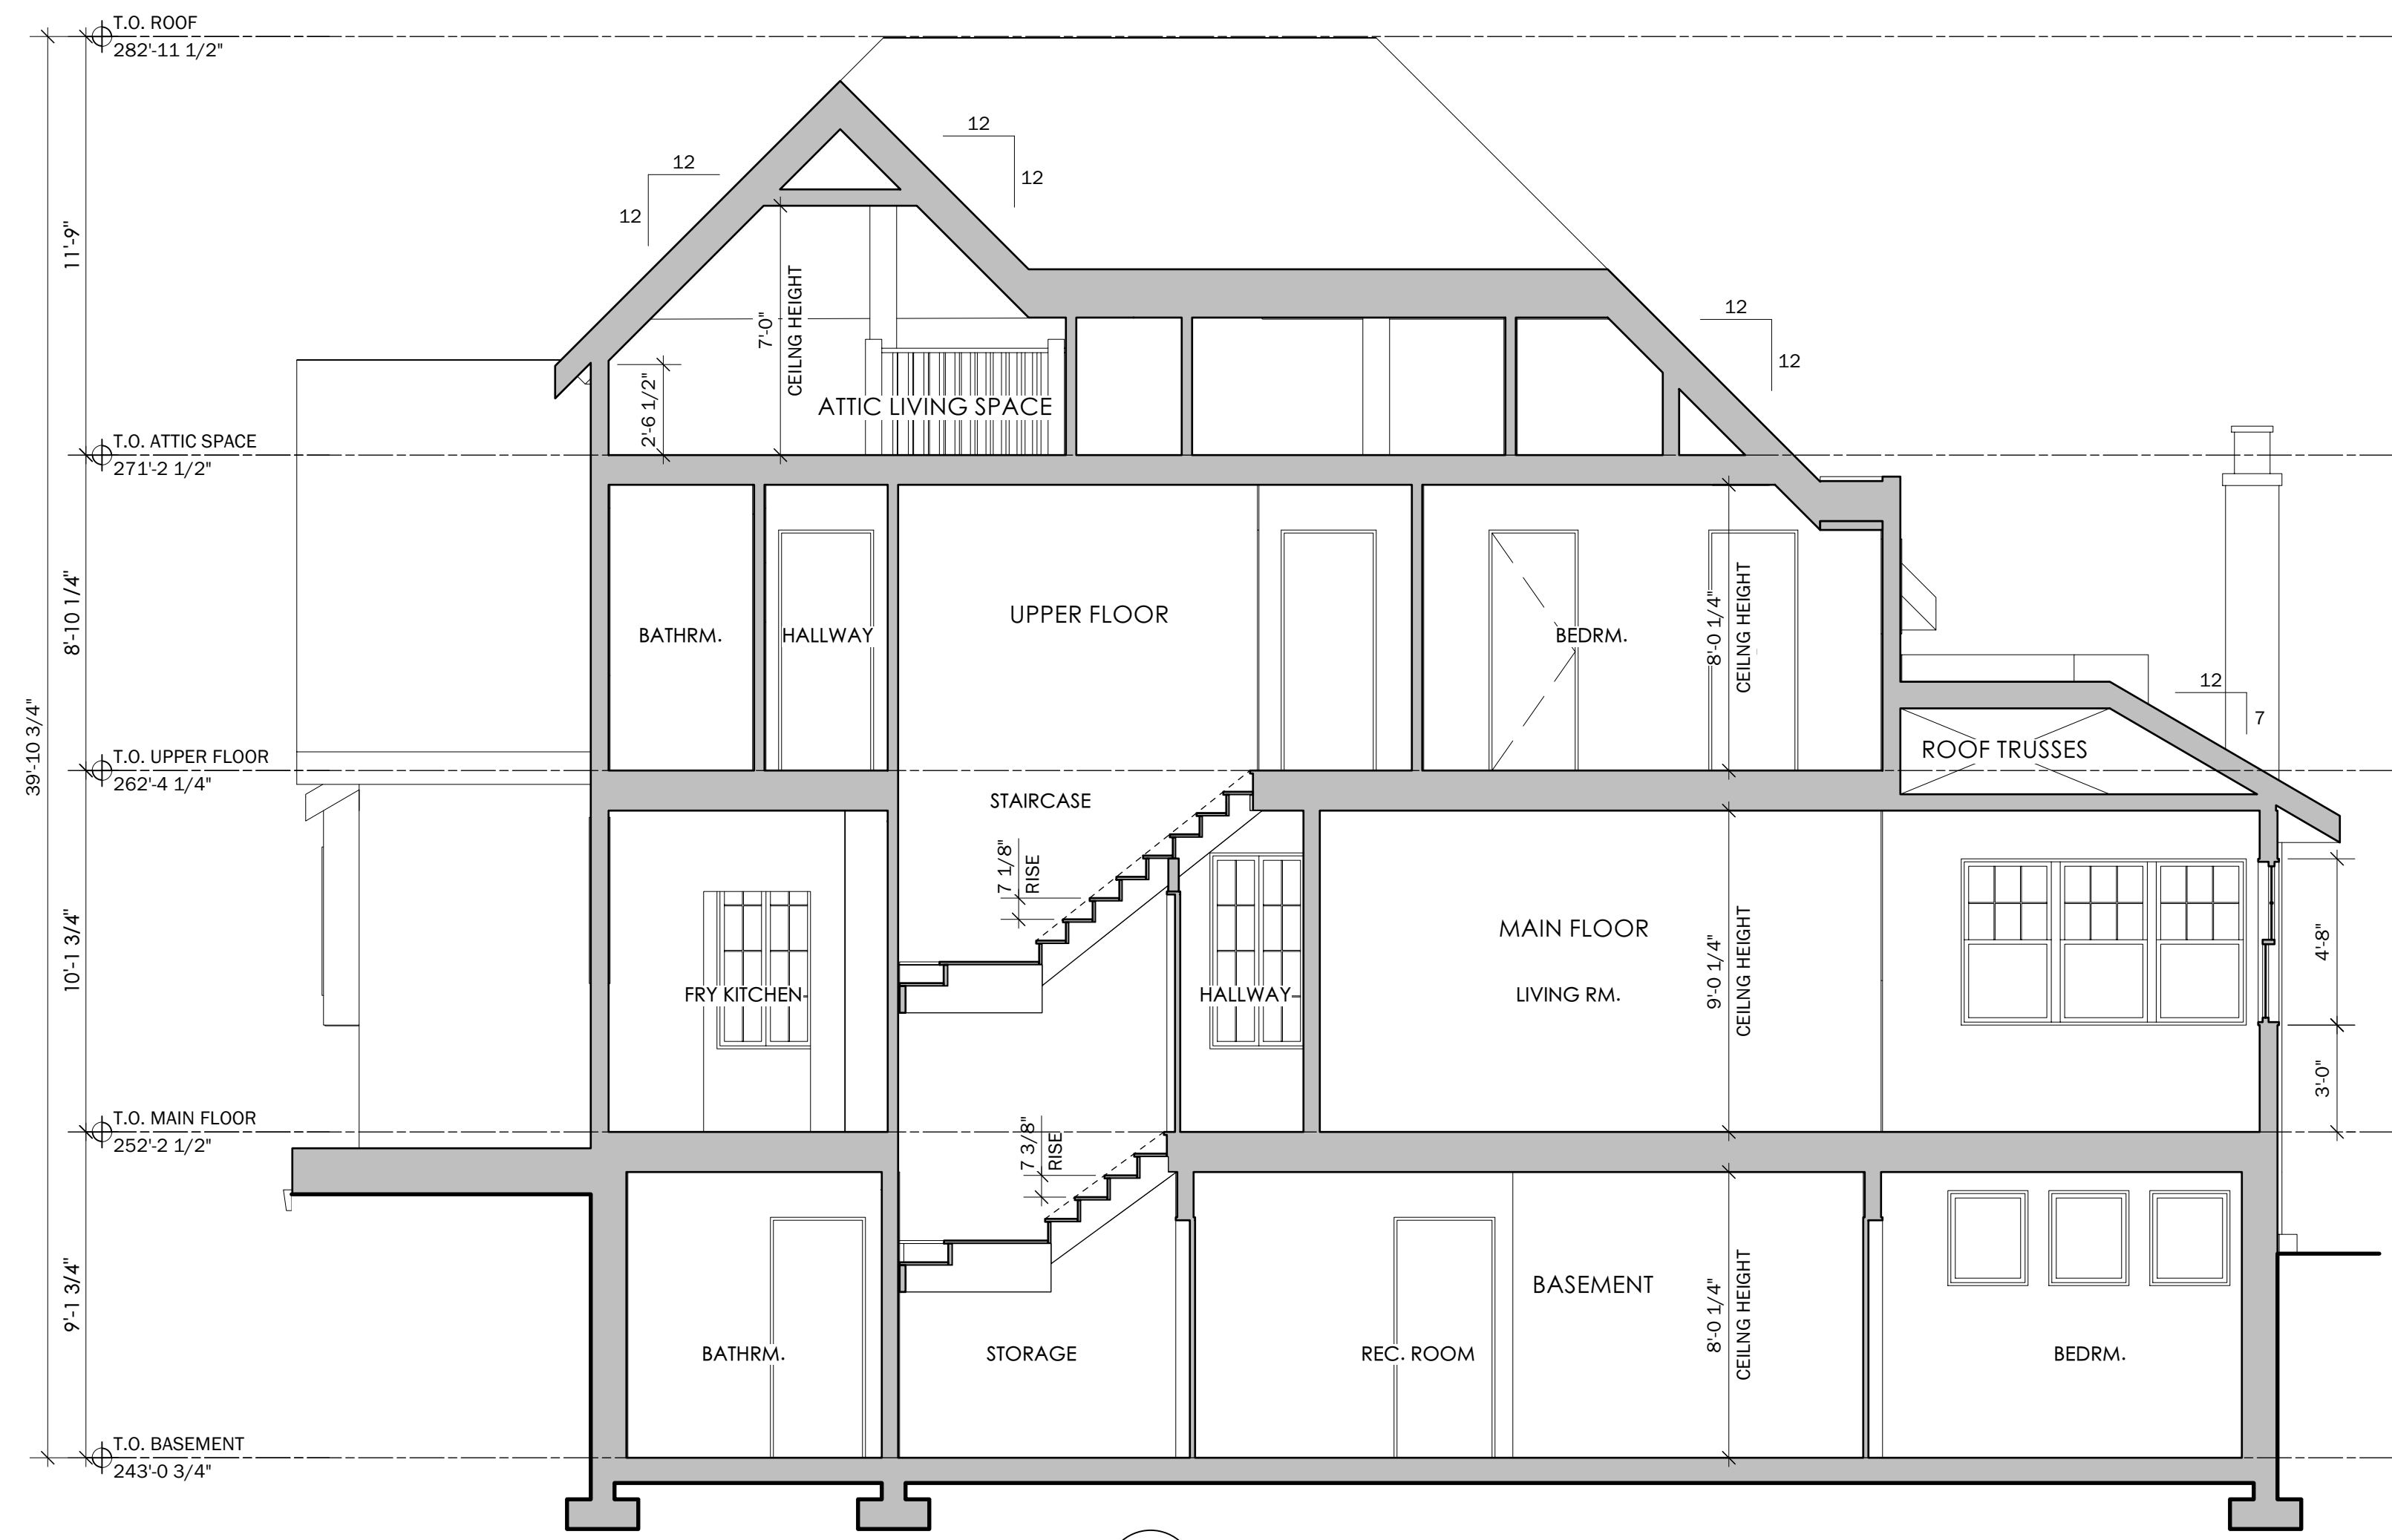

1 LONG. SECTION THRU STAIR  
Scale: 1/4" = 1'-0"



2 CROSS SECTION THRU ENTRY & STAIR  
Scale: 1/4" = 1'-0"

ISSUE:		
NO.	DATE	DESCRIPTION

REVISIONS:

THIS DRAWING AS AN INSTRUMENT OF SERVICE IS THE PROPERTY OF 3D ELEVATE, AND MAY NOT BE REPRODUCED WITHOUT THE DESIGNER'S PERMISSION. ALL INFORMATION SHOWN ON THIS DRAWING IS FOR USE ON THIS SPECIFIC PROJECT ONLY AND SHALL NOT BE USED OTHERWISE WITHOUT THE WRITTEN PERMISSION OF THE DESIGNER. CONTRACTORS SHALL VERIFY AND BE RESPONSIBLE FOR ALL DIMENSIONS ON THE JOB AND THIS OFFICE SHALL BE INFORMED OF ANY DISCREPANCIES AND VARIATIONS SHOWN ON THE DRAWINGS.

PROJECT:

4409

PROJECT NO.: 25-4409

DRAWN: STAN MURDOCK REVIEWED:

SCALE: AS NOTED DATE: 2025-12-30

SHEET TITLE:

SECTIONS

REVISION NO.: SHEET NO.:

A-300