


SECOND FLOOR FRAMING PLAN
 SCALE 1:100

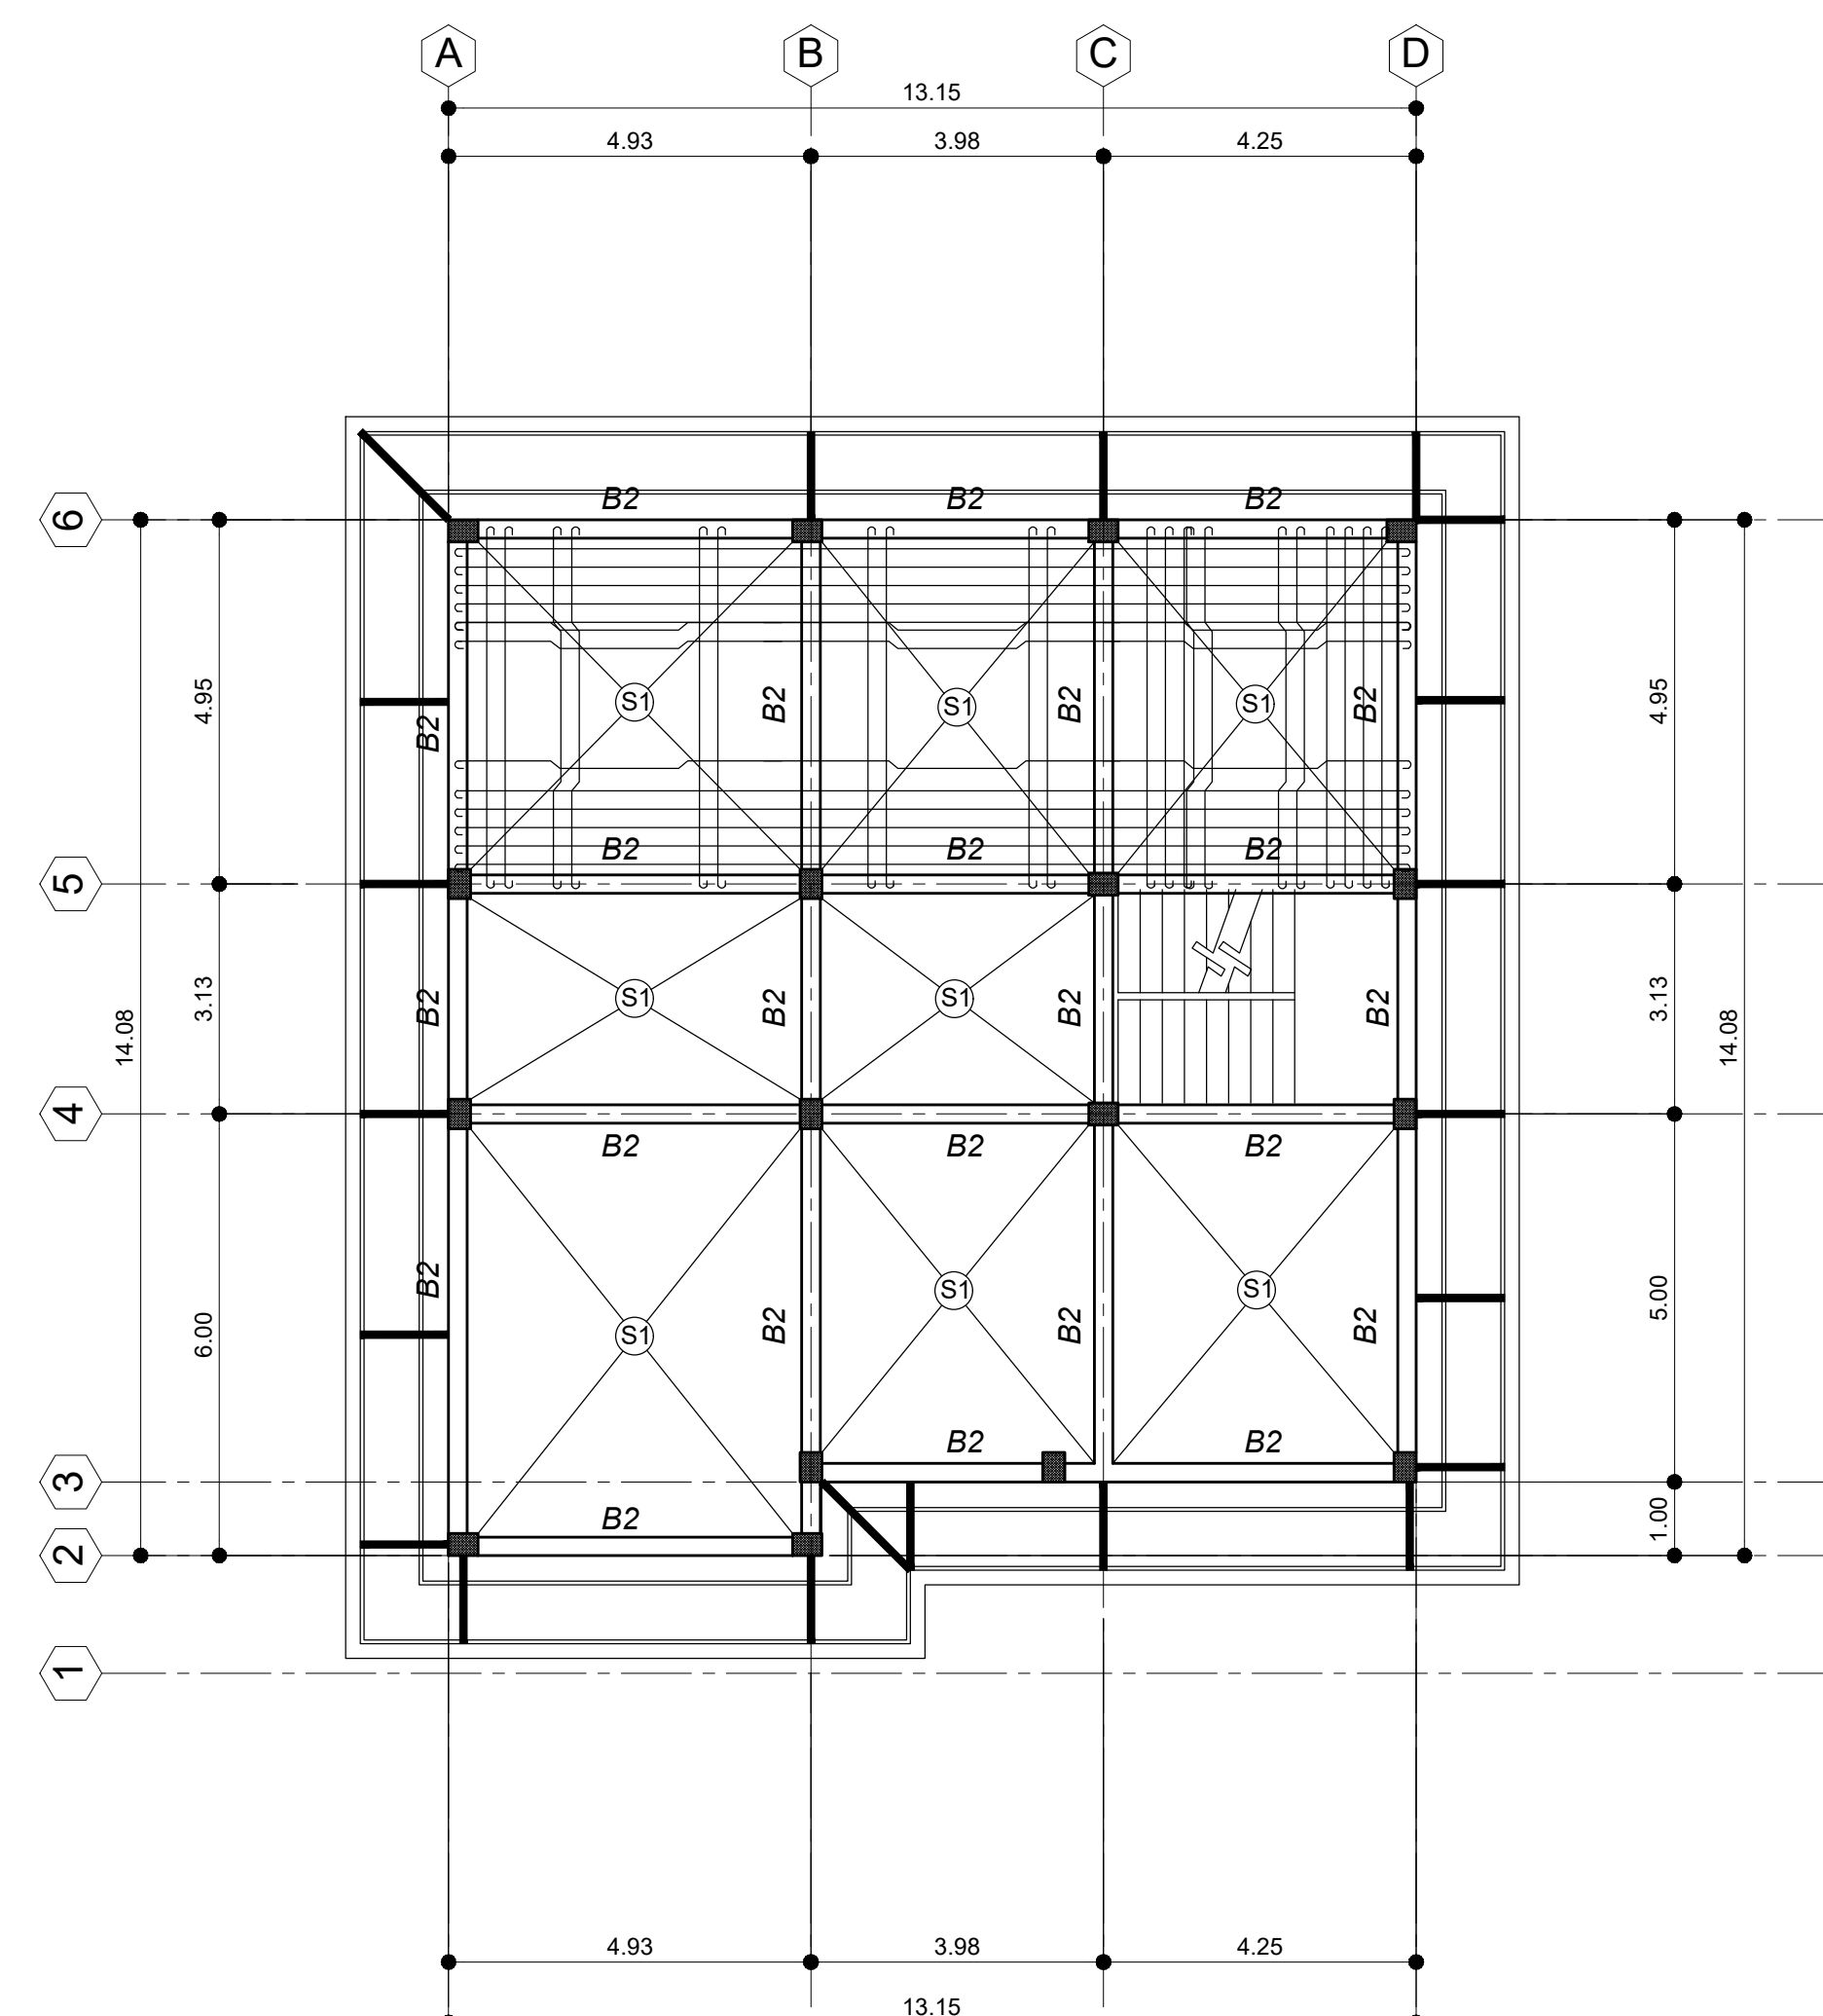

ROOF DECK FRAMING PLAN
 SCALE 1:100

DESIGNED BY :	PRC NO :	S E A L	PROJECT	PROP. RESIDENTIAL BUILDING	APPROVED AS TO PLAN AND SPECIFICATION	SHEET CONTENTS	SHEET NO				
	PTR NO :						OWNER	GAMUTON, LANUZA, SURIGAO DEL SUR	SIGNATURE	. SECOND FLOOR FRAMING PLAN . ROOF DECK FRAMING PLAN	S3
	DATE :										S5
CIVIL ENGINEER	TIN NO :										