



**FRONT ELEVATION**  
 SCALE 1:100 MTS

**RIGHT-SIDE ELEVATION**  
 SCALE 1:100 MTS

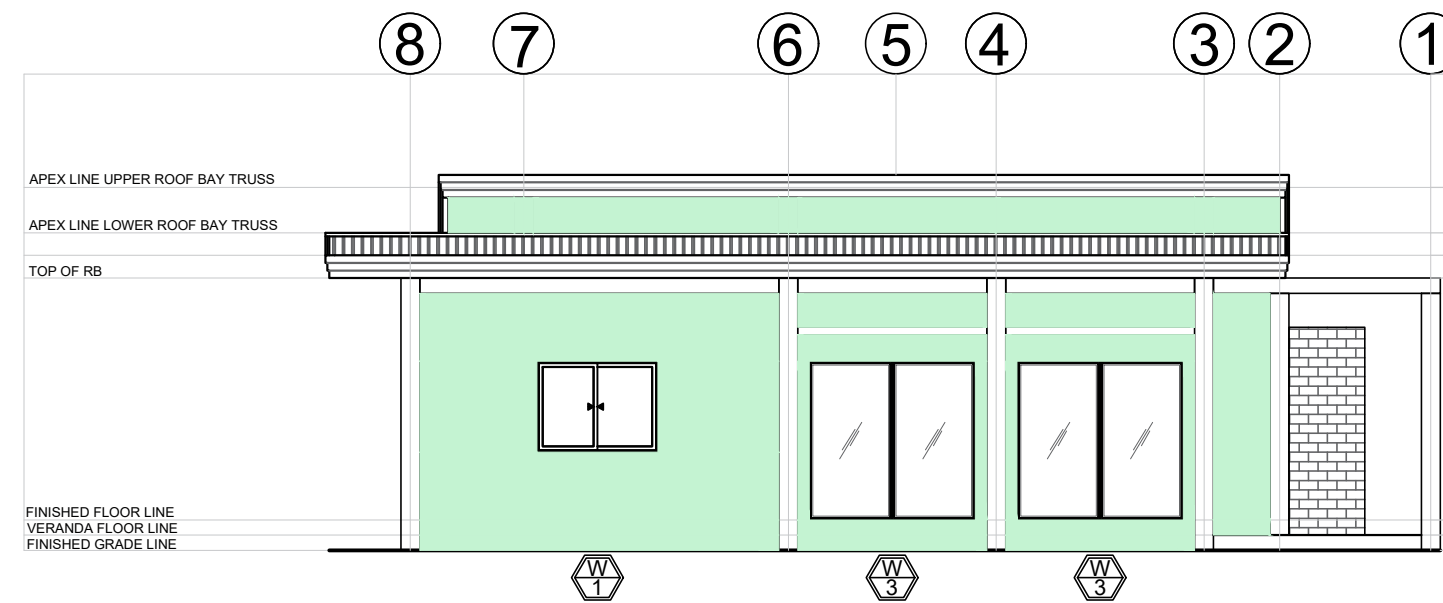

**LEFT-SIDE ELEVATION**  
 SCALE 1:100 MTS

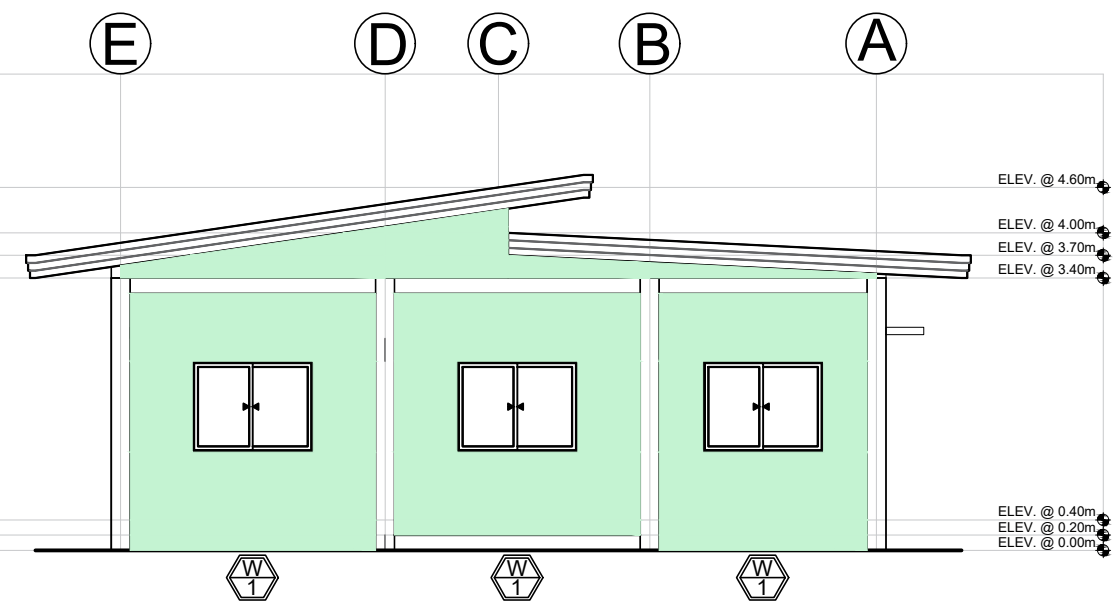

**REAR ELEVATION**  
 SCALE 1:100 MTS

SEAL:	ENGINEER	PROJECT TITLE:	PROJECT OWNER:	SHEET CONTENT:	SHEET NO.	SET NO.
	PRC NO.:	CONSTRUCTION OF SINGLE STORY RESIDENTIAL BUILDING	MR & MRS. LOUBERT C. LAYSON	FRONT ELEVATION RIGHT-SIDE ELEVATION LEFT-SIDE ELEVATION REAR ELEVATION	A 3	3 13
	TIN NO.:					
	DATE:					
PLACED ISSUED:	LOCATION: SAN AGUSTIN, SURIGAO DEL SUR					