


LOT AREA	5,000 SQ FT
<b>IMPERVIOUS AREA</b>	
DRIVEWAY	1,800 SQ FT
PATIO	100 SQ FT
WALK	190 SQ FT
ROOF AREA	1,134 SQ FT
TOTAL	1,804 SQ FT
LEGAL DESCRIPTION PARCEL 1, PARTITION PLAT 1992-X, R-12345X	
PROJECT ADDRESS: 3030 SE NEIGHBORHOOD STREET PORTLAND, OR 97207	

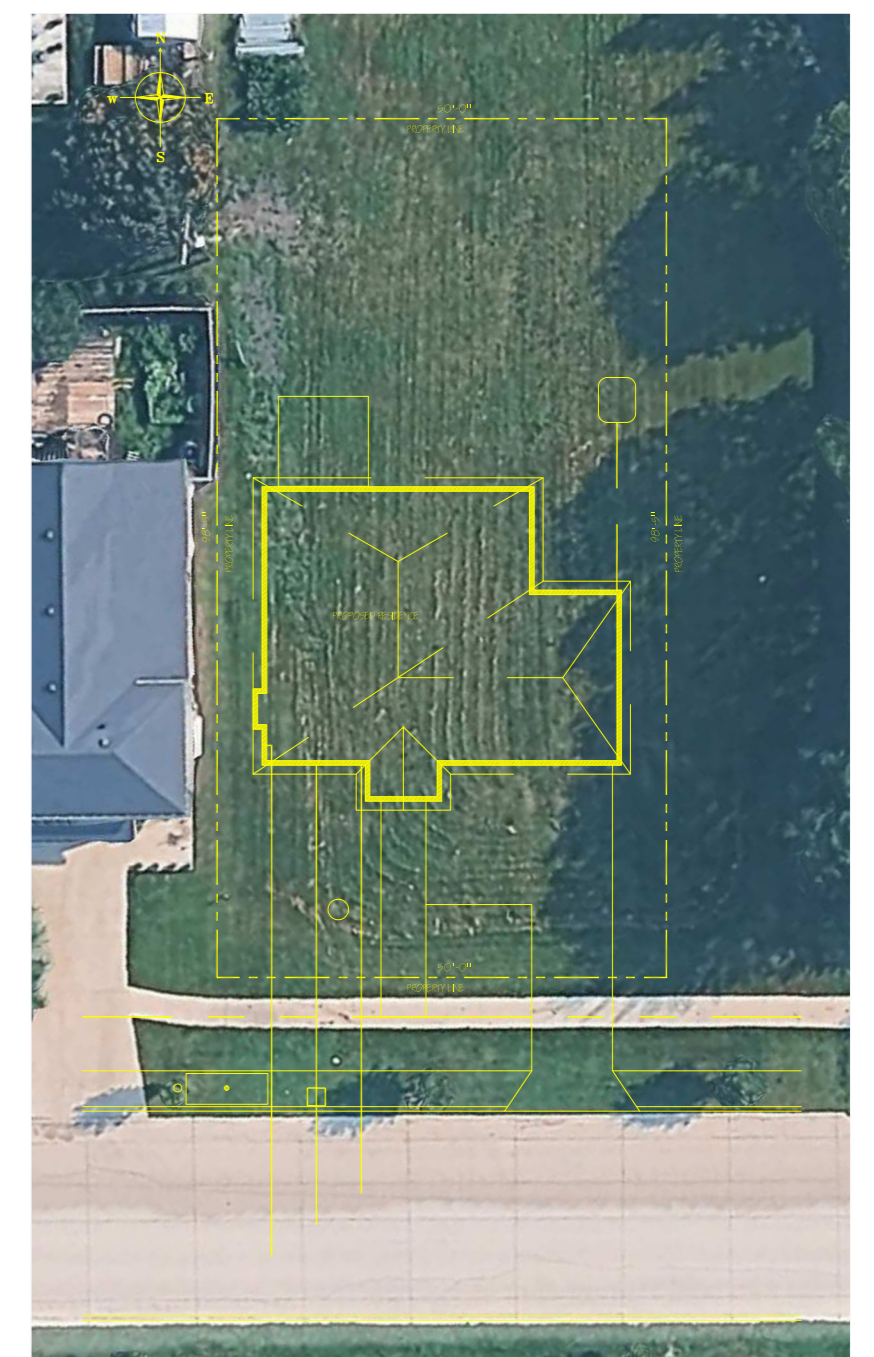

# SITE PLAN

SCALE: 3/32" = 1'-0"

REV:	DESCRIPTION:	BY:	DATE:

GENERAL NOTES:

PROJECT NAME:  
**SITE PLAN**

CLIENT  
**JOHN**

ARCHITECT:

DRAWING TITLE:  
**SITE PLAN**

DRAWN BY:  
STANLEY MURDOCK

CHECKED BY:  
STANLEY MURDOCK

APPROVED BY:

DATE:  
01/24/2025


PROJECT NO:

SCALE:  
SHEET SIZE:

DRAWING NO:

SHEET NO:  
**1 OF 1**

REVISION:

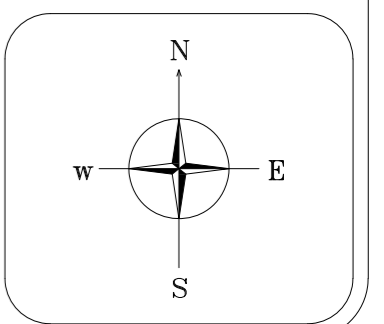

UNIT: