

**GENERAL SAFETY NOTES**

1. Ensure that you have a fully ensure that safety net fans are installed to a fully approved temporary works drawing.
2. Ensure adequate training and supervision has been provided in advance of the installation.
3. Ensure all structural elements and safety nets are in good working condition before installation.
4. Personnel involved in the assembly and installation of the Fans must be trained and competent on working at heights and wear necessary Personal Protective and Fall Protection Equipment.


**GENERAL NOTES:**

1. Safety net fan fully compliant to European Standard EN-1263-2 Type T using 60x60 and 20x20 double layered nets.
2. Fan Type: Standard Type & Extra-Wide Type


**TYPICAL SAFETY NET CATCH FAN WEIGHT**

1. Safety net fan unit = 56.18 kg
2. Slab Attachment = 57.82 kg

Safety Net Fan Total Weight:  
 Standard Type (6mx3m) **109kg** (Body Type: 2.75m)  
 Standard Type (6mx3m) **114kg** (Body Type: 3.25m)

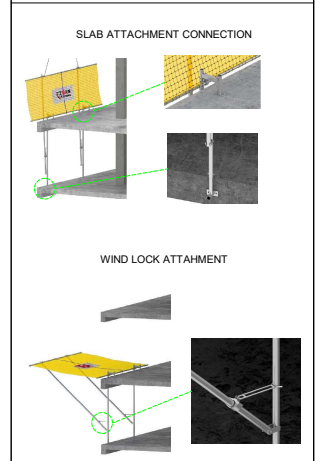

**PLAN VIEW LAYOUT**  
 REFERENCE DRAWING: 0274-LON-01-05-GA-S-1500

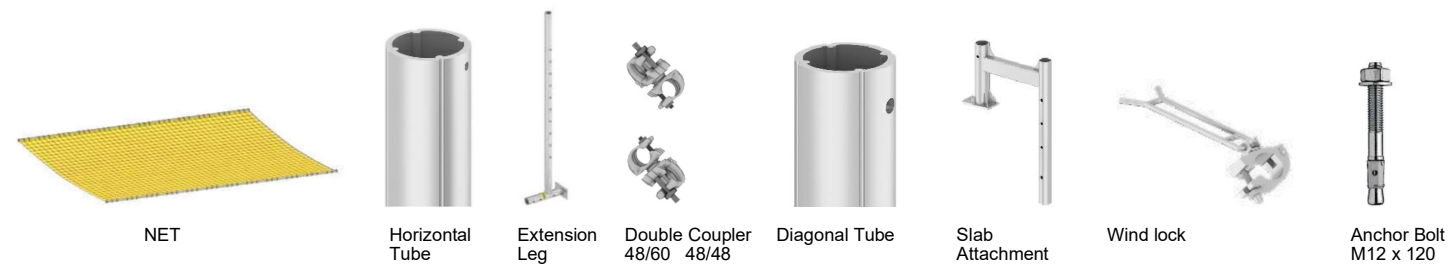

**FORMWORK COMPONENTS**


**DELTA SHOR**  
 THE FORMWORK RENTAL SPECIALISTS

PROJECT:


DRAWING TITLE: PROPOSED SAFETY NET CATCH FAN PLAN LAYOUT

**FINAN FORMWORKS** Finan Formworks Ltd.  
 Office No 5, 113A, Gloucester Road North, Filton, Bristol, BS34 7PT.

DATE 20/11/2023	DRWN BY FG	CKD BY TF
DRG NO FF-DD-TWD-SNF-Draft		
SHEET 01	SCALE AS SHOWN	REVISION 00

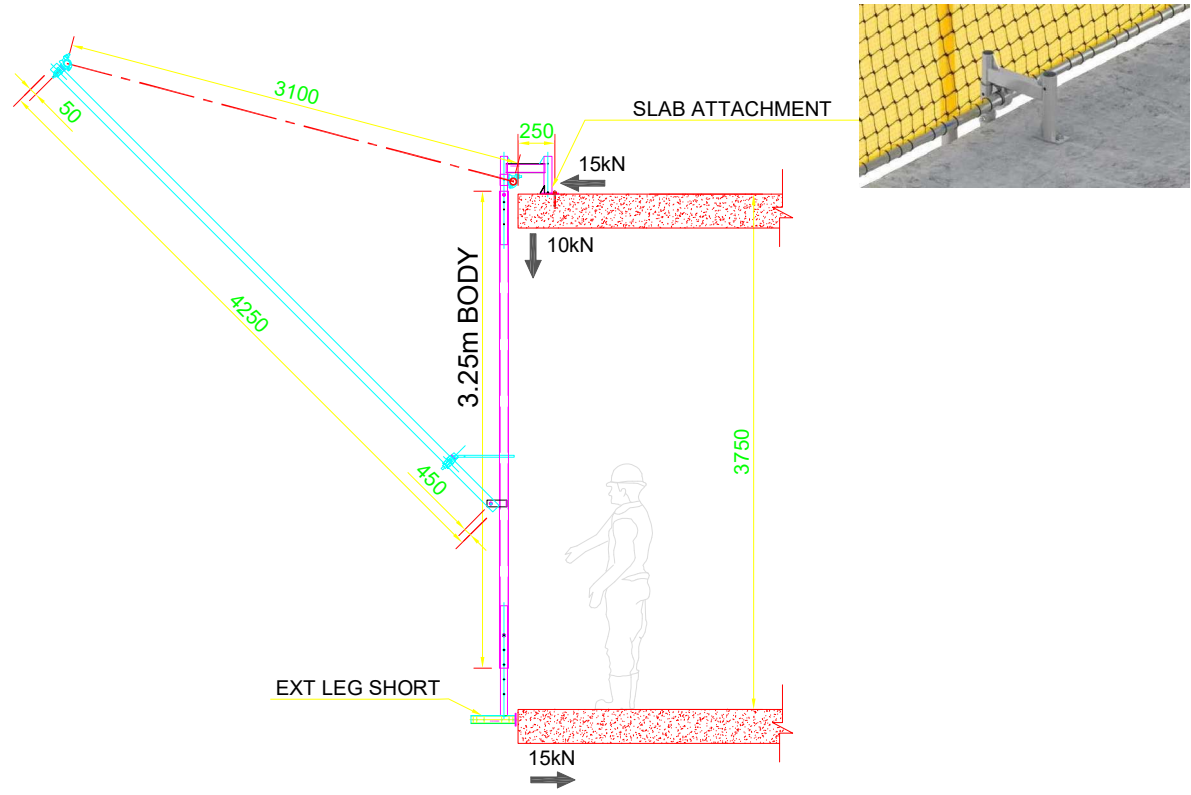

SLAB ATTACHMENT (METRIC) - SECTION VIEW

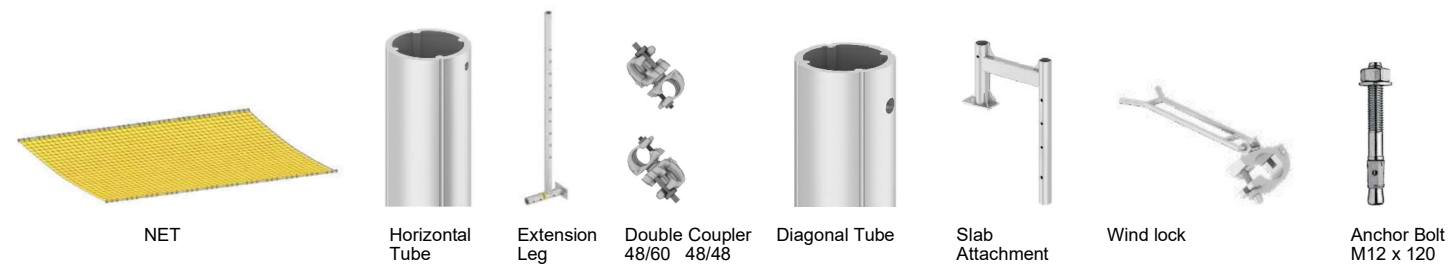


FORMWORK COMPONENTS

GENERAL NOTES:

1. Safety net fan fully compliant to European Standard EN-1283-2 Type T using 60x60 and 20x20 double layered nets.
2. Fan Type: Standard Type & Extra-Wide Type

TYPICAL SAFETY NET CATCH FAN WEIGHT

1. Safety net fan unit = 56.18 kg

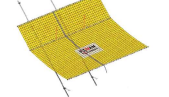


2. Slab Attachment = 57.82 kg




Safety Net Fan Total Weight:  
 Standard Type (6m x 3m) **109kg** (Body Type: 2.75m)  
 Standard Type (6m x 3m) **114kg** (Body Type: 3.25m)

SLAB ATTACHMENT CONNECTION

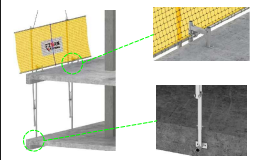

WIND LOCK ATTACHMENT

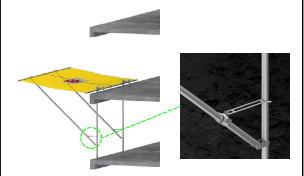

PROJECT:

DRAWING TITLE: PROPOSED SAFETY NET CATCH FAN PLAN LAYOUT



DATE 20/11/2023	DRWN BY FG	CKD BY TF
--------------------	---------------	--------------

DRG NO  
FF-DD-TWD-SNF-Draft

SHEET 02	SCALE AS SHOWN	REVISION 00
-------------	-------------------	----------------