


ELEVATIONS TABLE			
NUMBER	MINIMUM ELEVATION	MAXIMUM ELEVATION	COLOR
1	18.327	36.524	Red
2	36.524	48.510	Orange
3	48.510	59.563	Yellow
4	59.563	67.745	Light Green
5	67.745	75.136	Green
6	75.136	82.226	Cyan
7	82.226	86.683	Blue
8	86.683	94.969	Purple

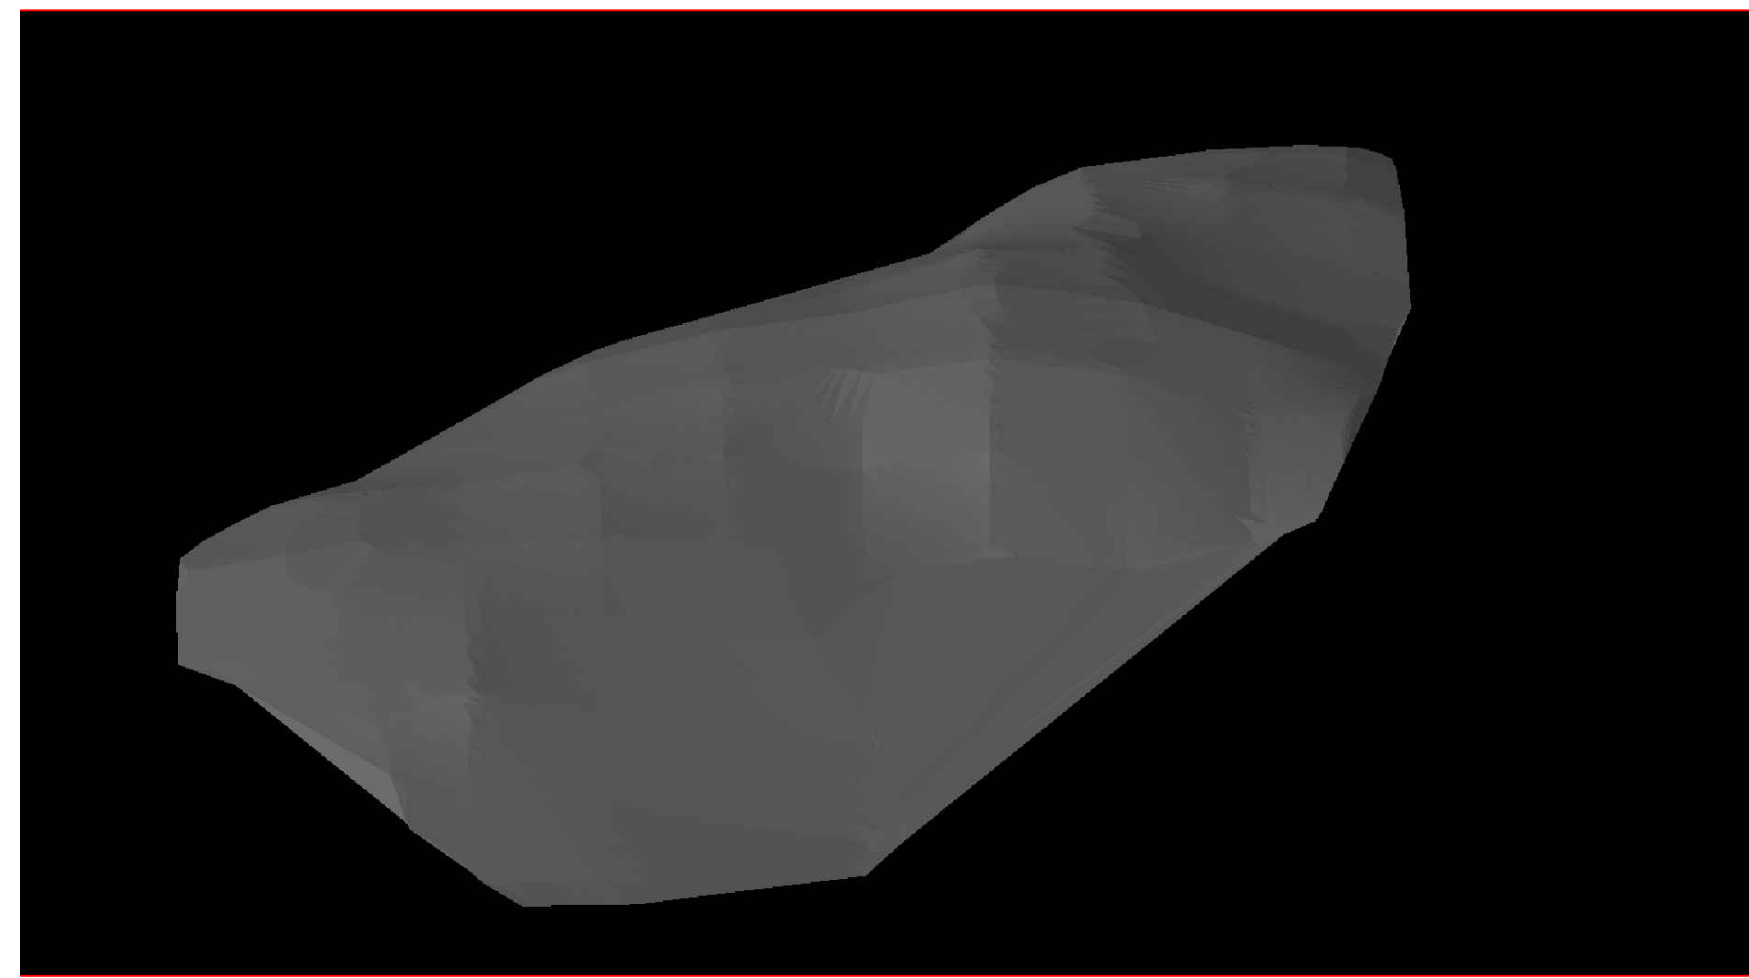

① 2D ELEVATION BANDING SCALE 1:1000

② ELEVATION CONTOURS SCALE 1:1000

PROJECT NAME:
CONTOUR DEVELOPMENT

CLIENT NAME

DRAWING TITLE:
CONTOUR DEVELOPMENT

DRAWN BY: SAM
 CHECKED BY:
 APPROVED BY:
 DATE: 03/06/2026



PROJECT NO:
SCALE: 1:1000 SHEET SIZE: A1

DRAWING NO:
SHEET NO: 1 OF 1

REVISION:

UNIT:

