

TOP PLATFORM

SHUTTERING

CLADDING

SIDE NETTING

BOTTOM TRAILING PLATFORM

3D VIEW

THIS IS INDICATIVE FOR DRAFT PURPOSES ONLY

General Notes

Rev	Date	Description	Drwn	App.
Revision Schedule				

Client:
**ASSURED CMS
 FCB240 SYSTEM
 DRAFT LAYOUT**

Detailer:


Drawing title:-
3D LAYOUT


Drawn:- Author	Checked:- Checker	Authorised:- Approver	Sheet:-
-------------------	----------------------	--------------------------	---------

Level:-	Location:-	Zone:-	Scale:- NTS
---------	------------	--------	----------------

Drawing Number 3d Draft Drawing	REV.
-------------------------------------------	------

SIDE CLADDING

SECONDARY BEAMS

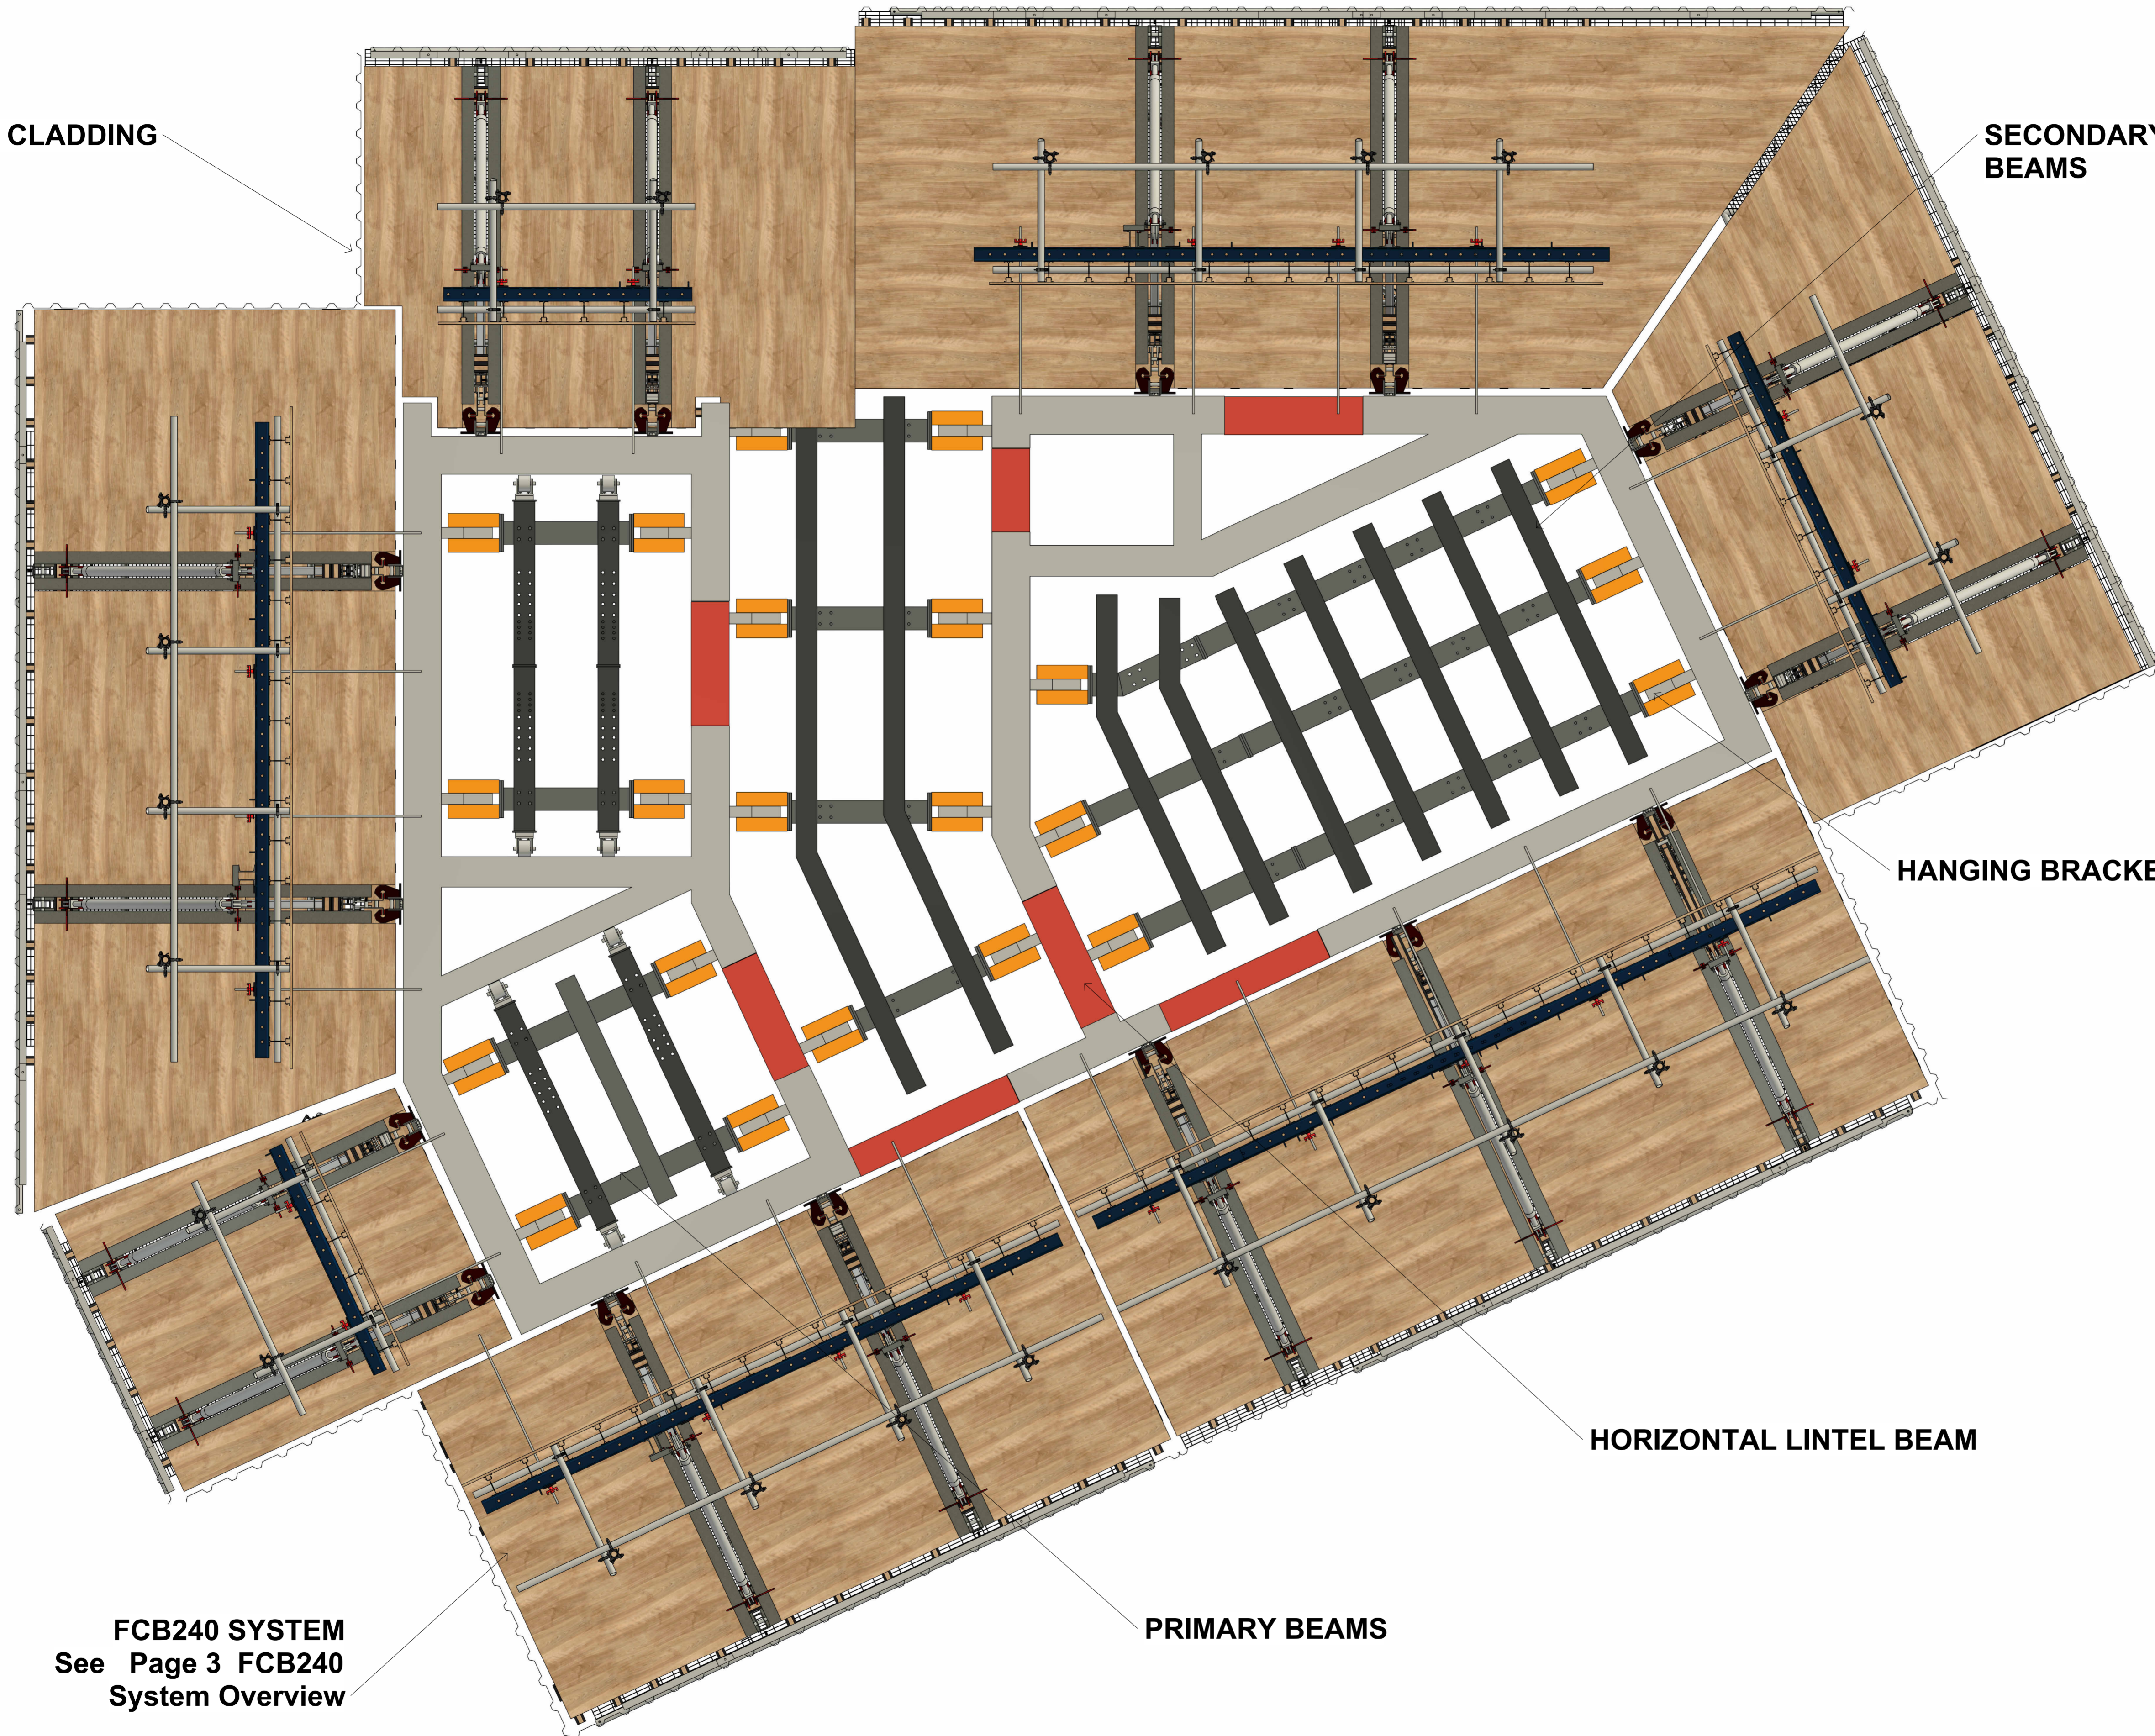

FCB240 SYSTEM
See Page 3 FCB240
System Overview

PRIMARY BEAMS

HORIZONTAL LINTEL BEAM

HANGING BRACKET

PLAN VIEW

THIS IS INDICATIVE FOR DRAFT PURPOSES ONLY

General Notes


Rev	Date	Description	Drwn	App.
Revision Schedule				

Client:
**ASSURED CMS
 FCB240 SYSTEM
 DRAFT LAYOUT**

Detailer:


Drawing title:-
PLAN VIEW LAYOUT

Drawn:- Author	Checked:- Checker	Authorised:- Approver	Sheet:-
Level:-	Location:-	Zone:-	Scale:- NTS
Drawing Number Draft Layout			REV.

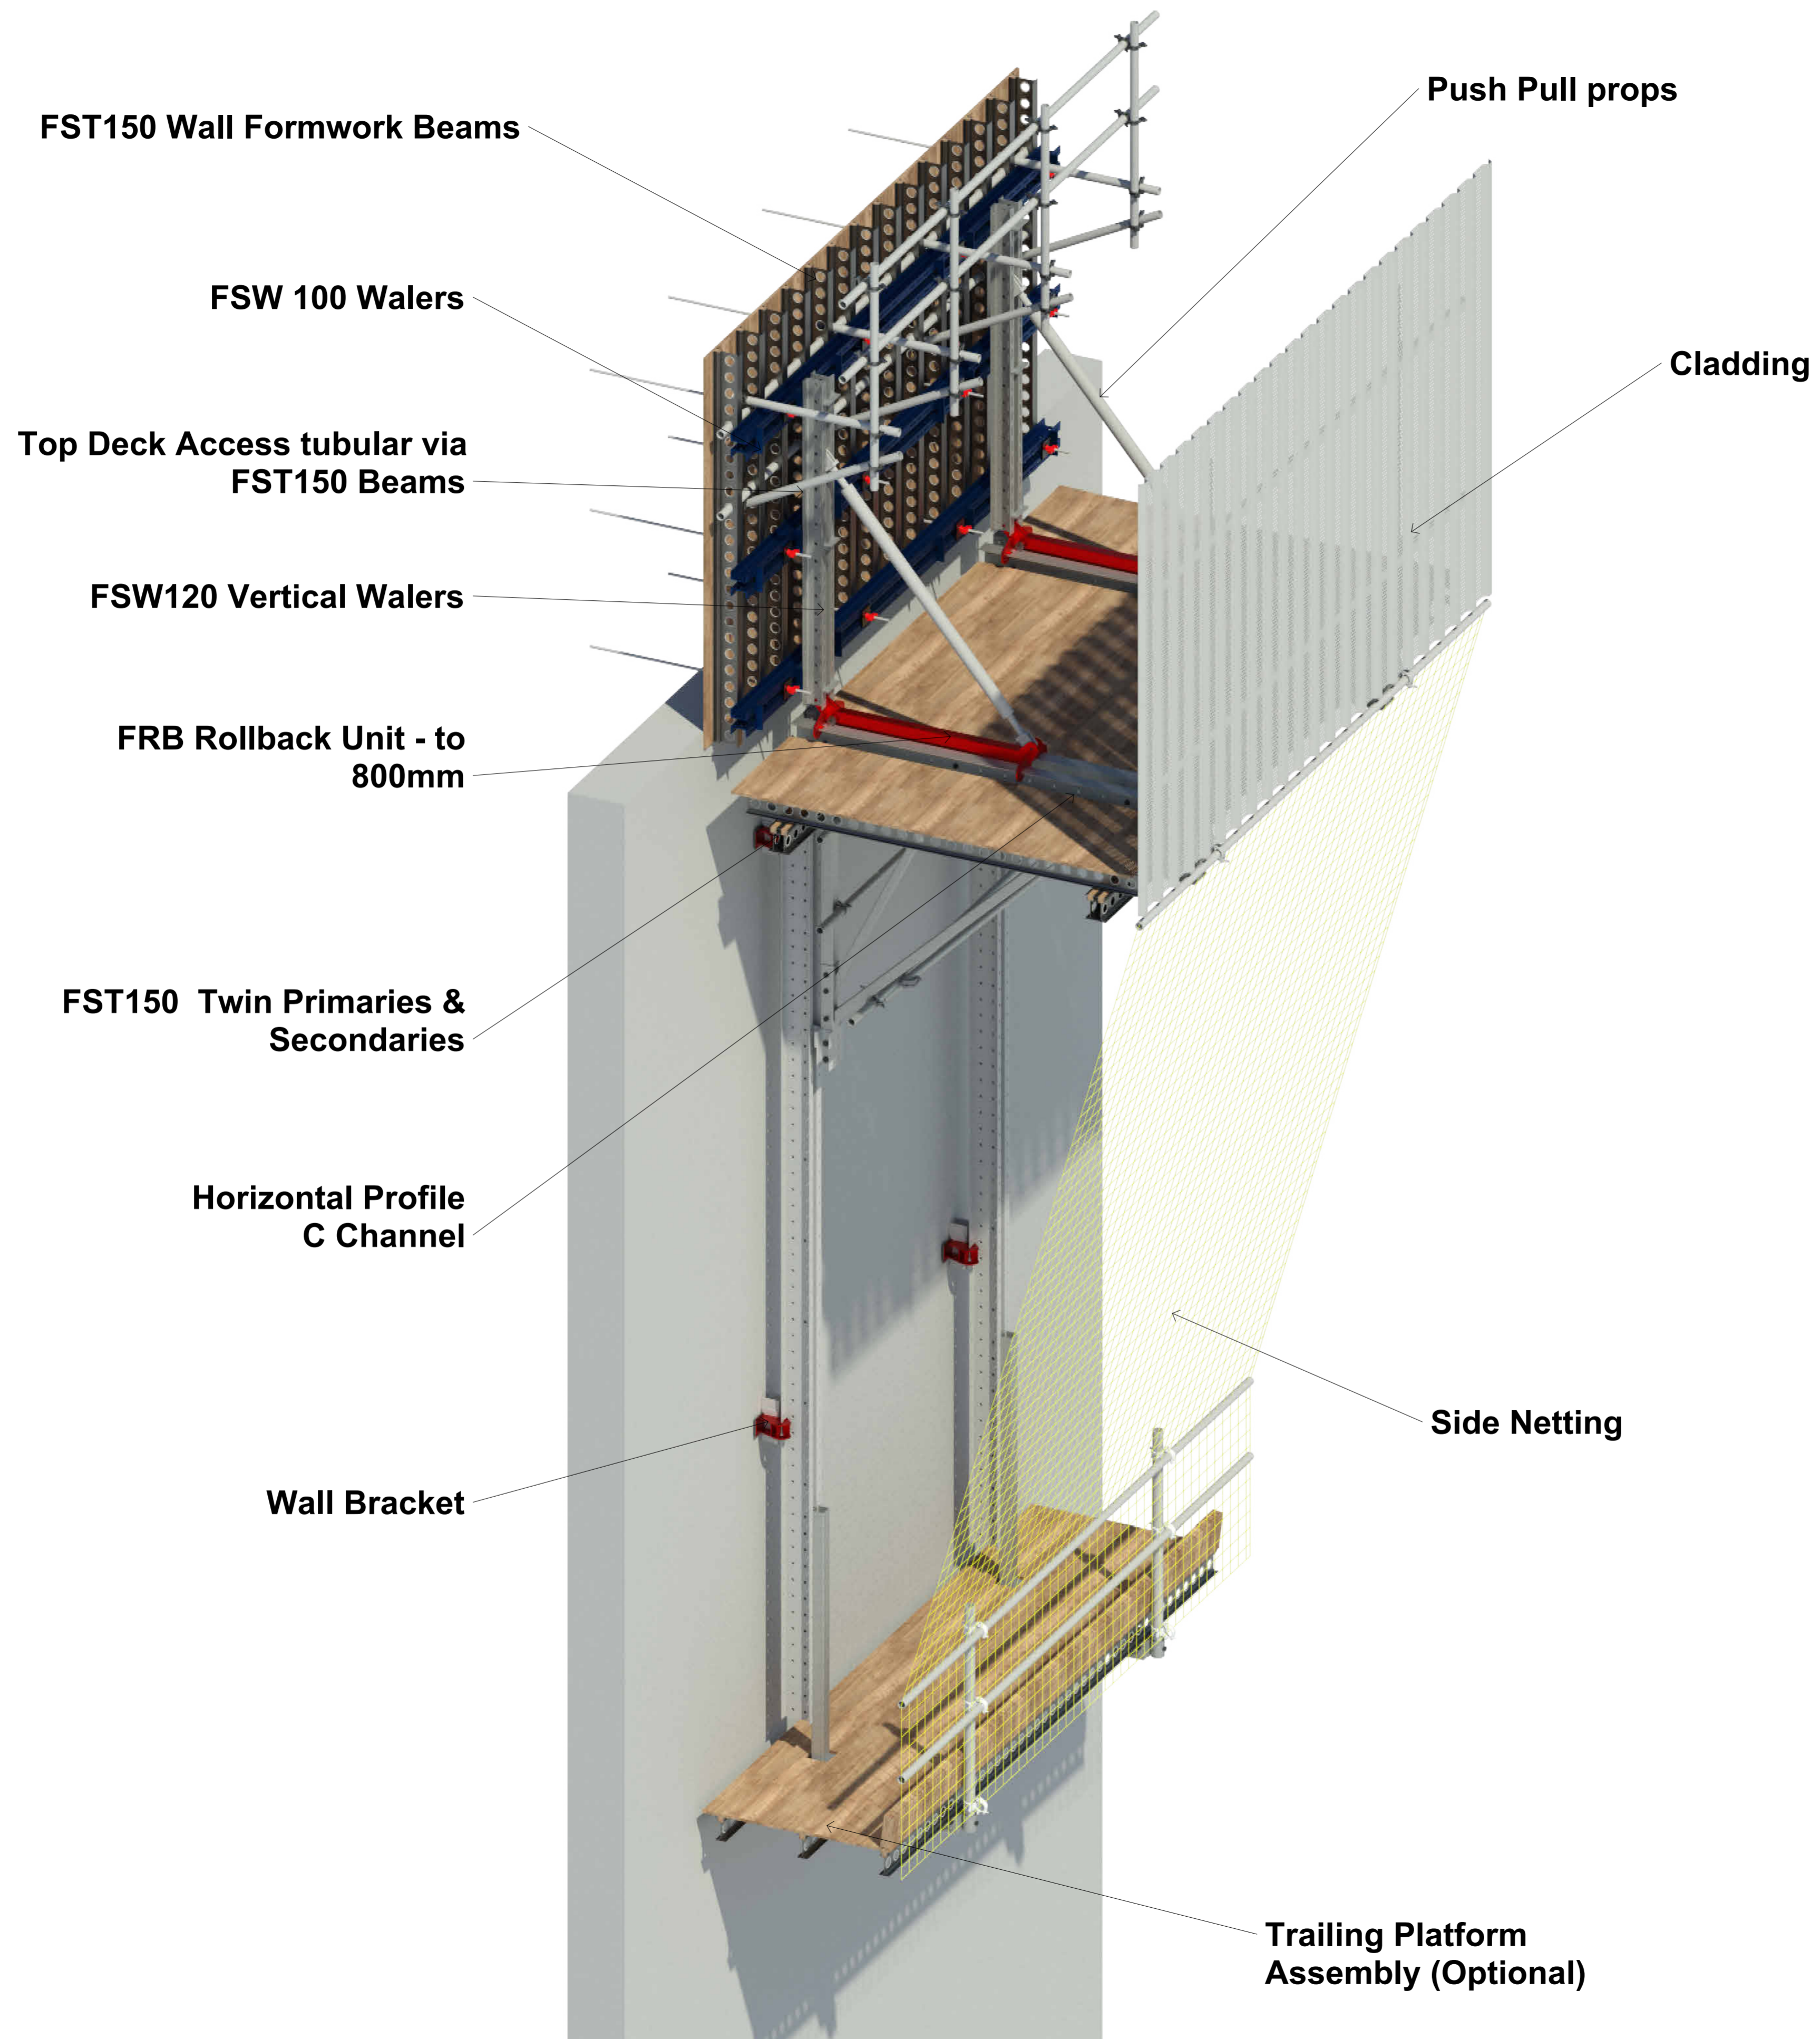

Rev	Date	Description	Drwn	App.

Revision Schedule

Client:
**ASSURED CMS
 FCB240 SYSTEM
 DRAFT LAYOUT**



Drawing title:-
**FCB240 SYSTEM
 OVERVIEW**

Drawn:- Author	Checked:- Checker	Authorised:- Approver	Sheet:-
Level:-	Location:-	Zone:-	Scale:- NTS

Drawing Number Draft Drawing	REV.
----------------------------------------	------