


TOP DECK

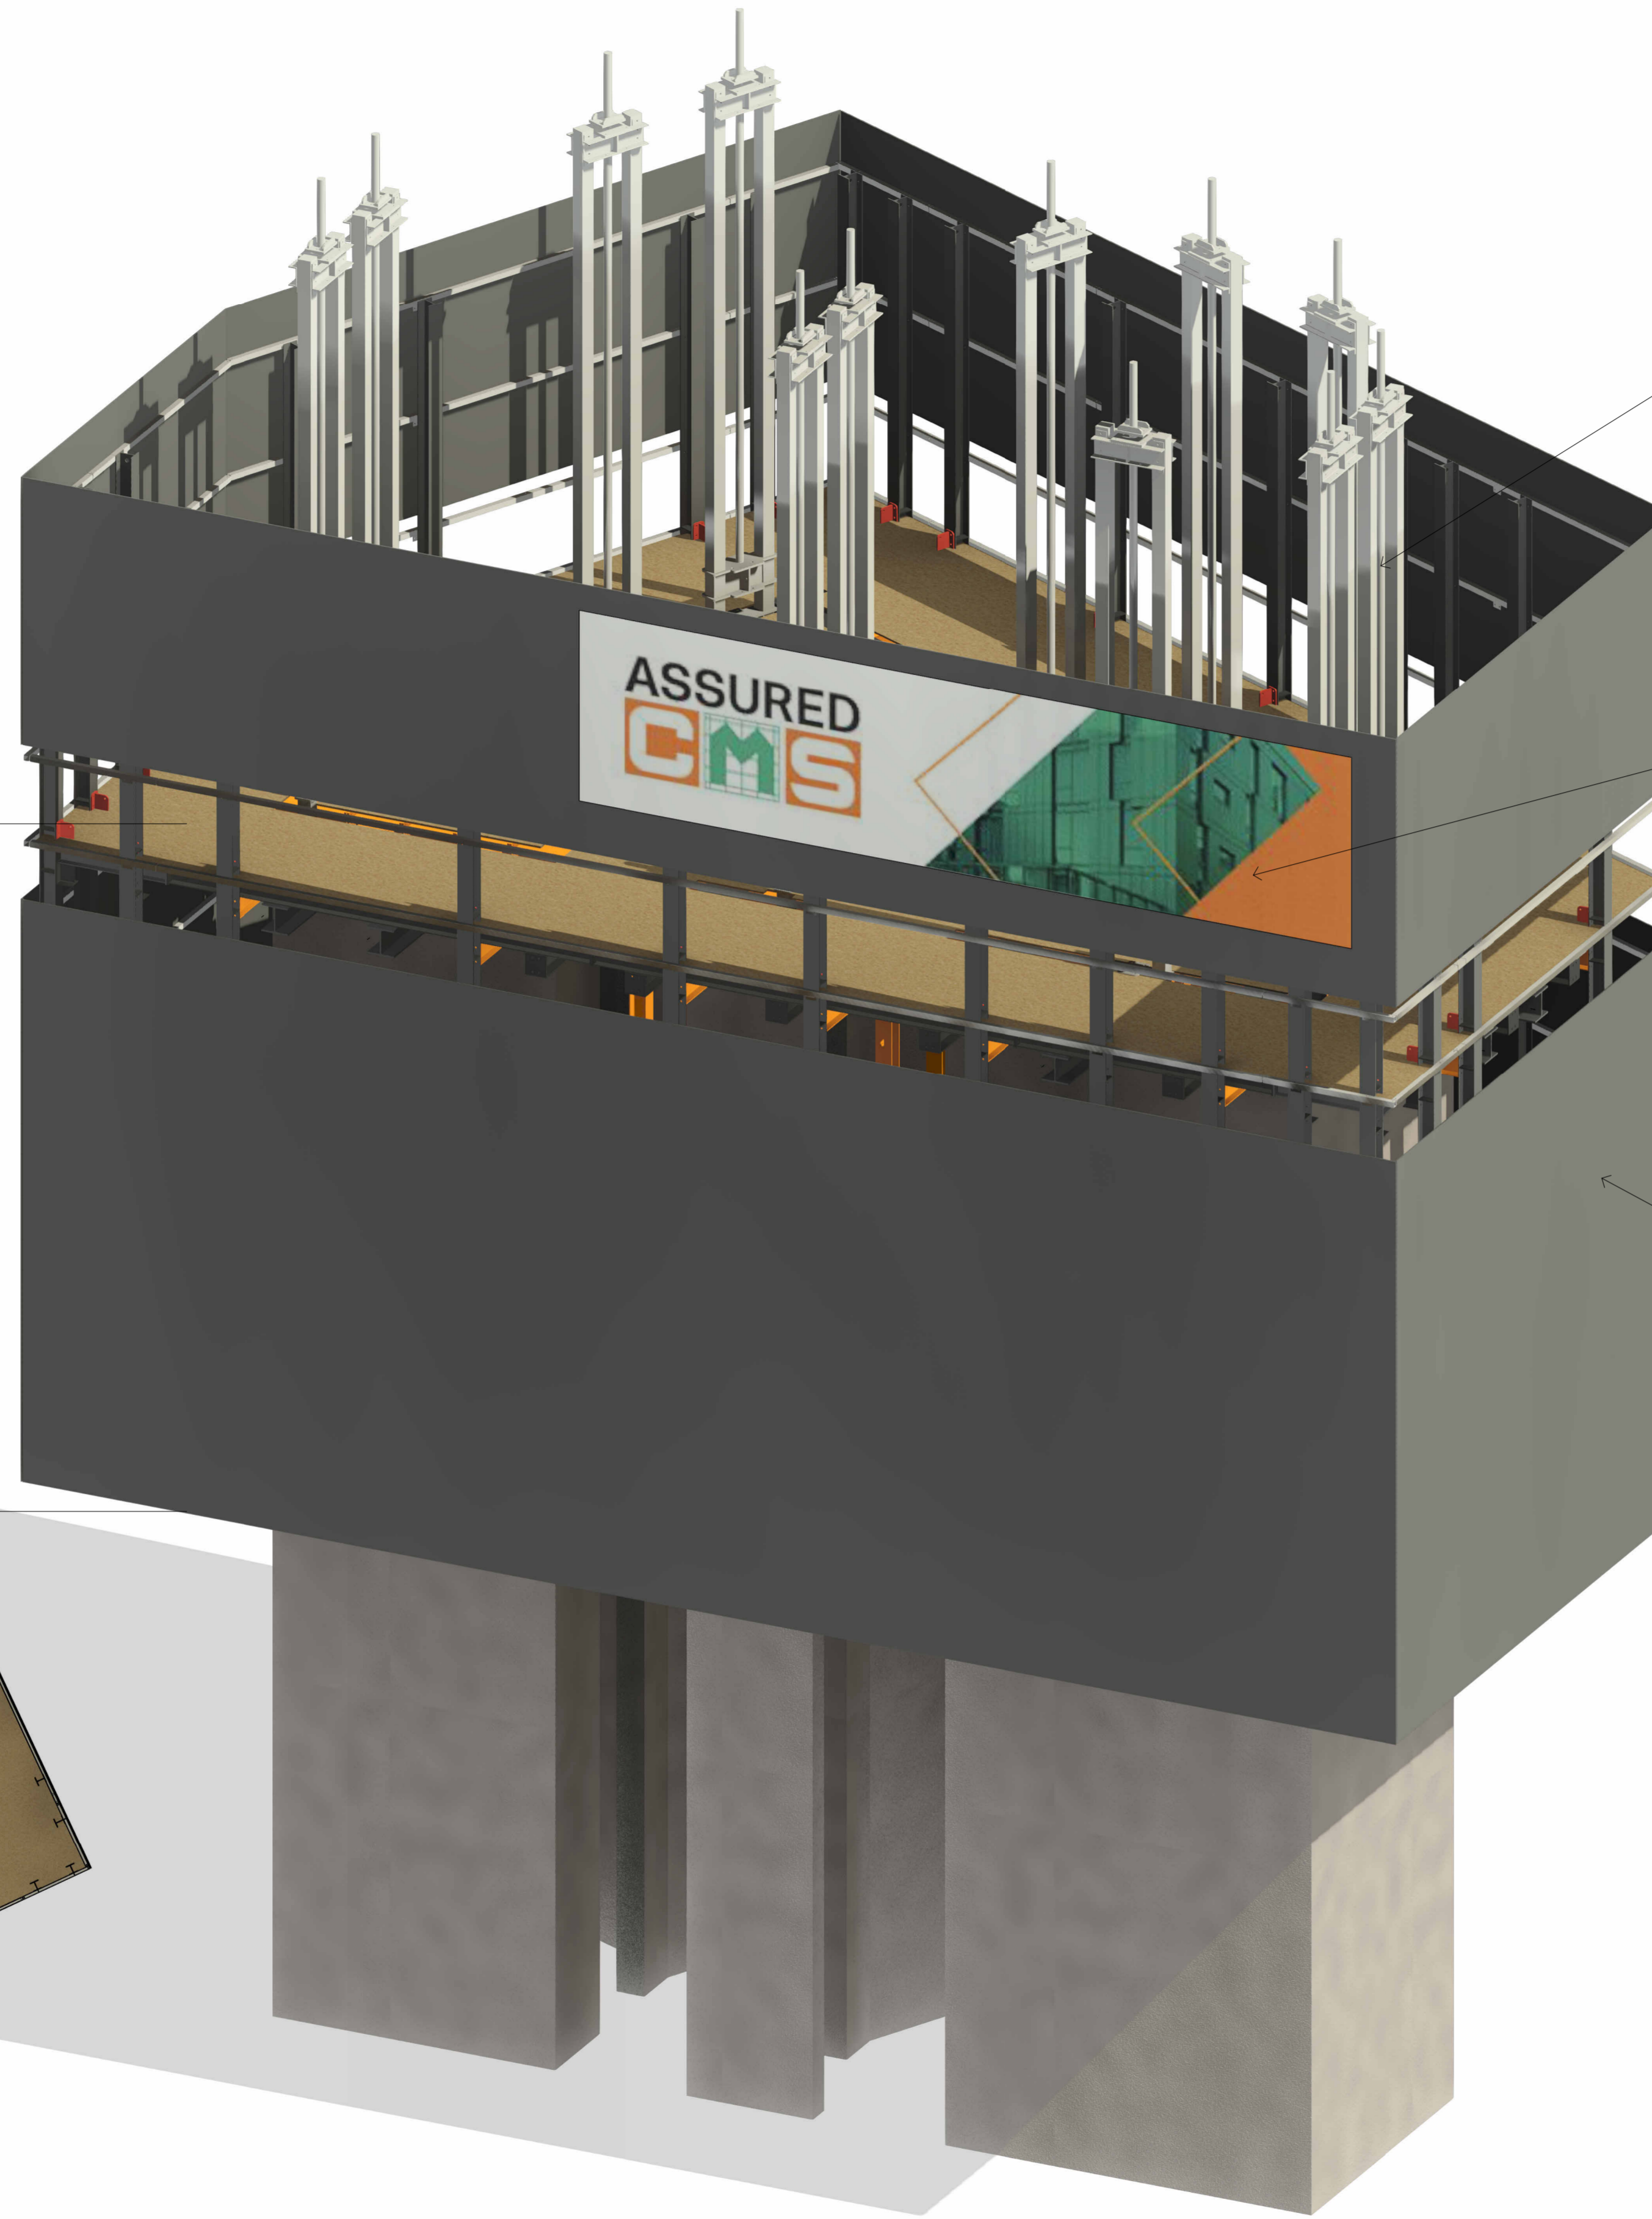


JACKING SYSTEM

COMPANY LOGO

CLADDING UNIT

BOTTOM DECK

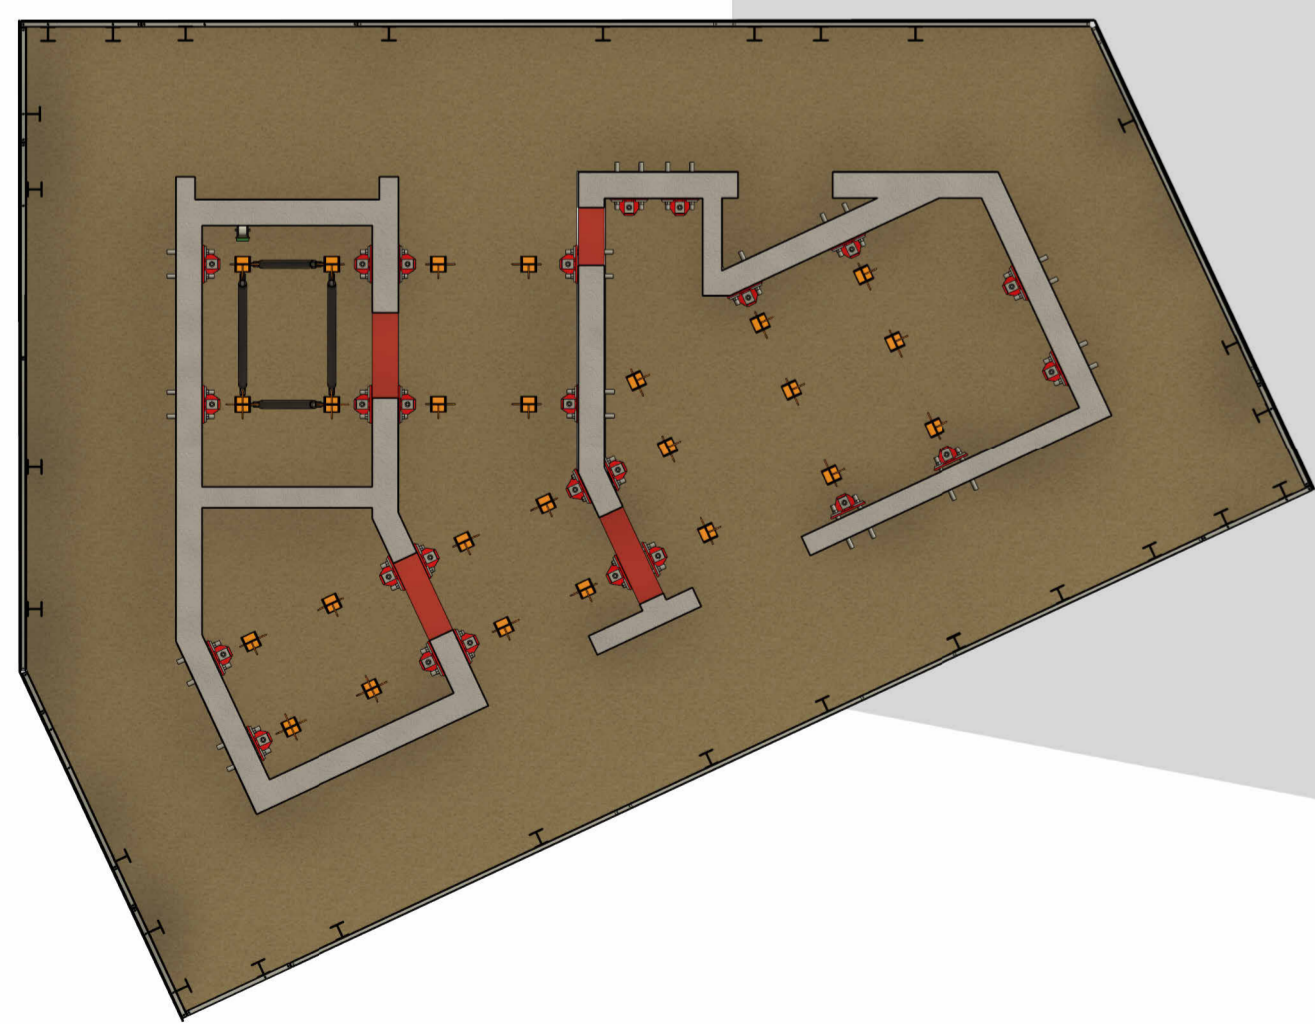

JUMPFORM 3D VIEW

THIS IS INDICATIVE FOR DRAFT PURPOSE ONLY

General Notes

Rev	Date	Description	Drwn	App.
Revision Schedule				

Client:
**ASSURED CMS
 JUMPFORM SYSTEM
 DRAFT LAYOUT**




Drawing title:-
3D VIEW


Drawn:- Author	Checked:- Checker	Authorised:- Approver	Sheet:-
-------------------	----------------------	--------------------------	---------

Level:-	Location:-	Zone:-	Scale:- NTS
---------	------------	--------	----------------

Drawing Number	REV.
----------------	------

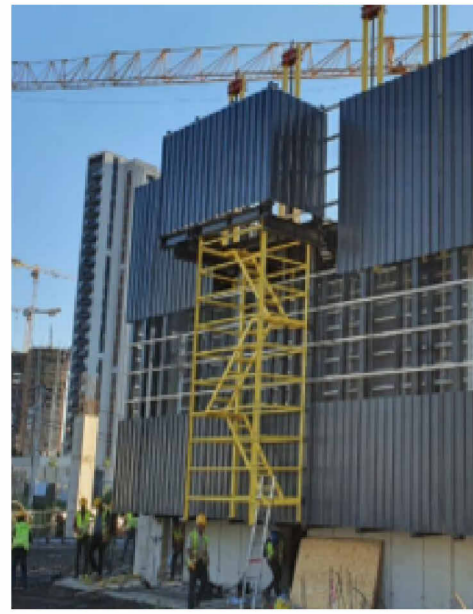

STAIR ACCESS

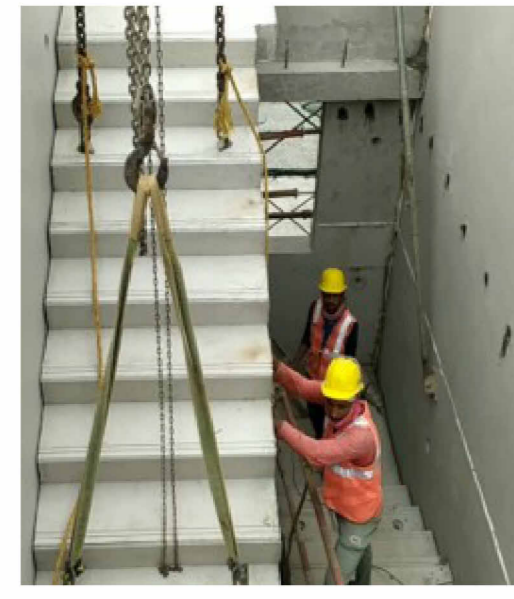

JACKS



ELECTRICAL CONTROL PANEL




ACCESS HATCHES



CONCRETE POURING HATCHES

NOTE: Referenced wall will be casted from trailing deck below

SECONDARY BEAMS

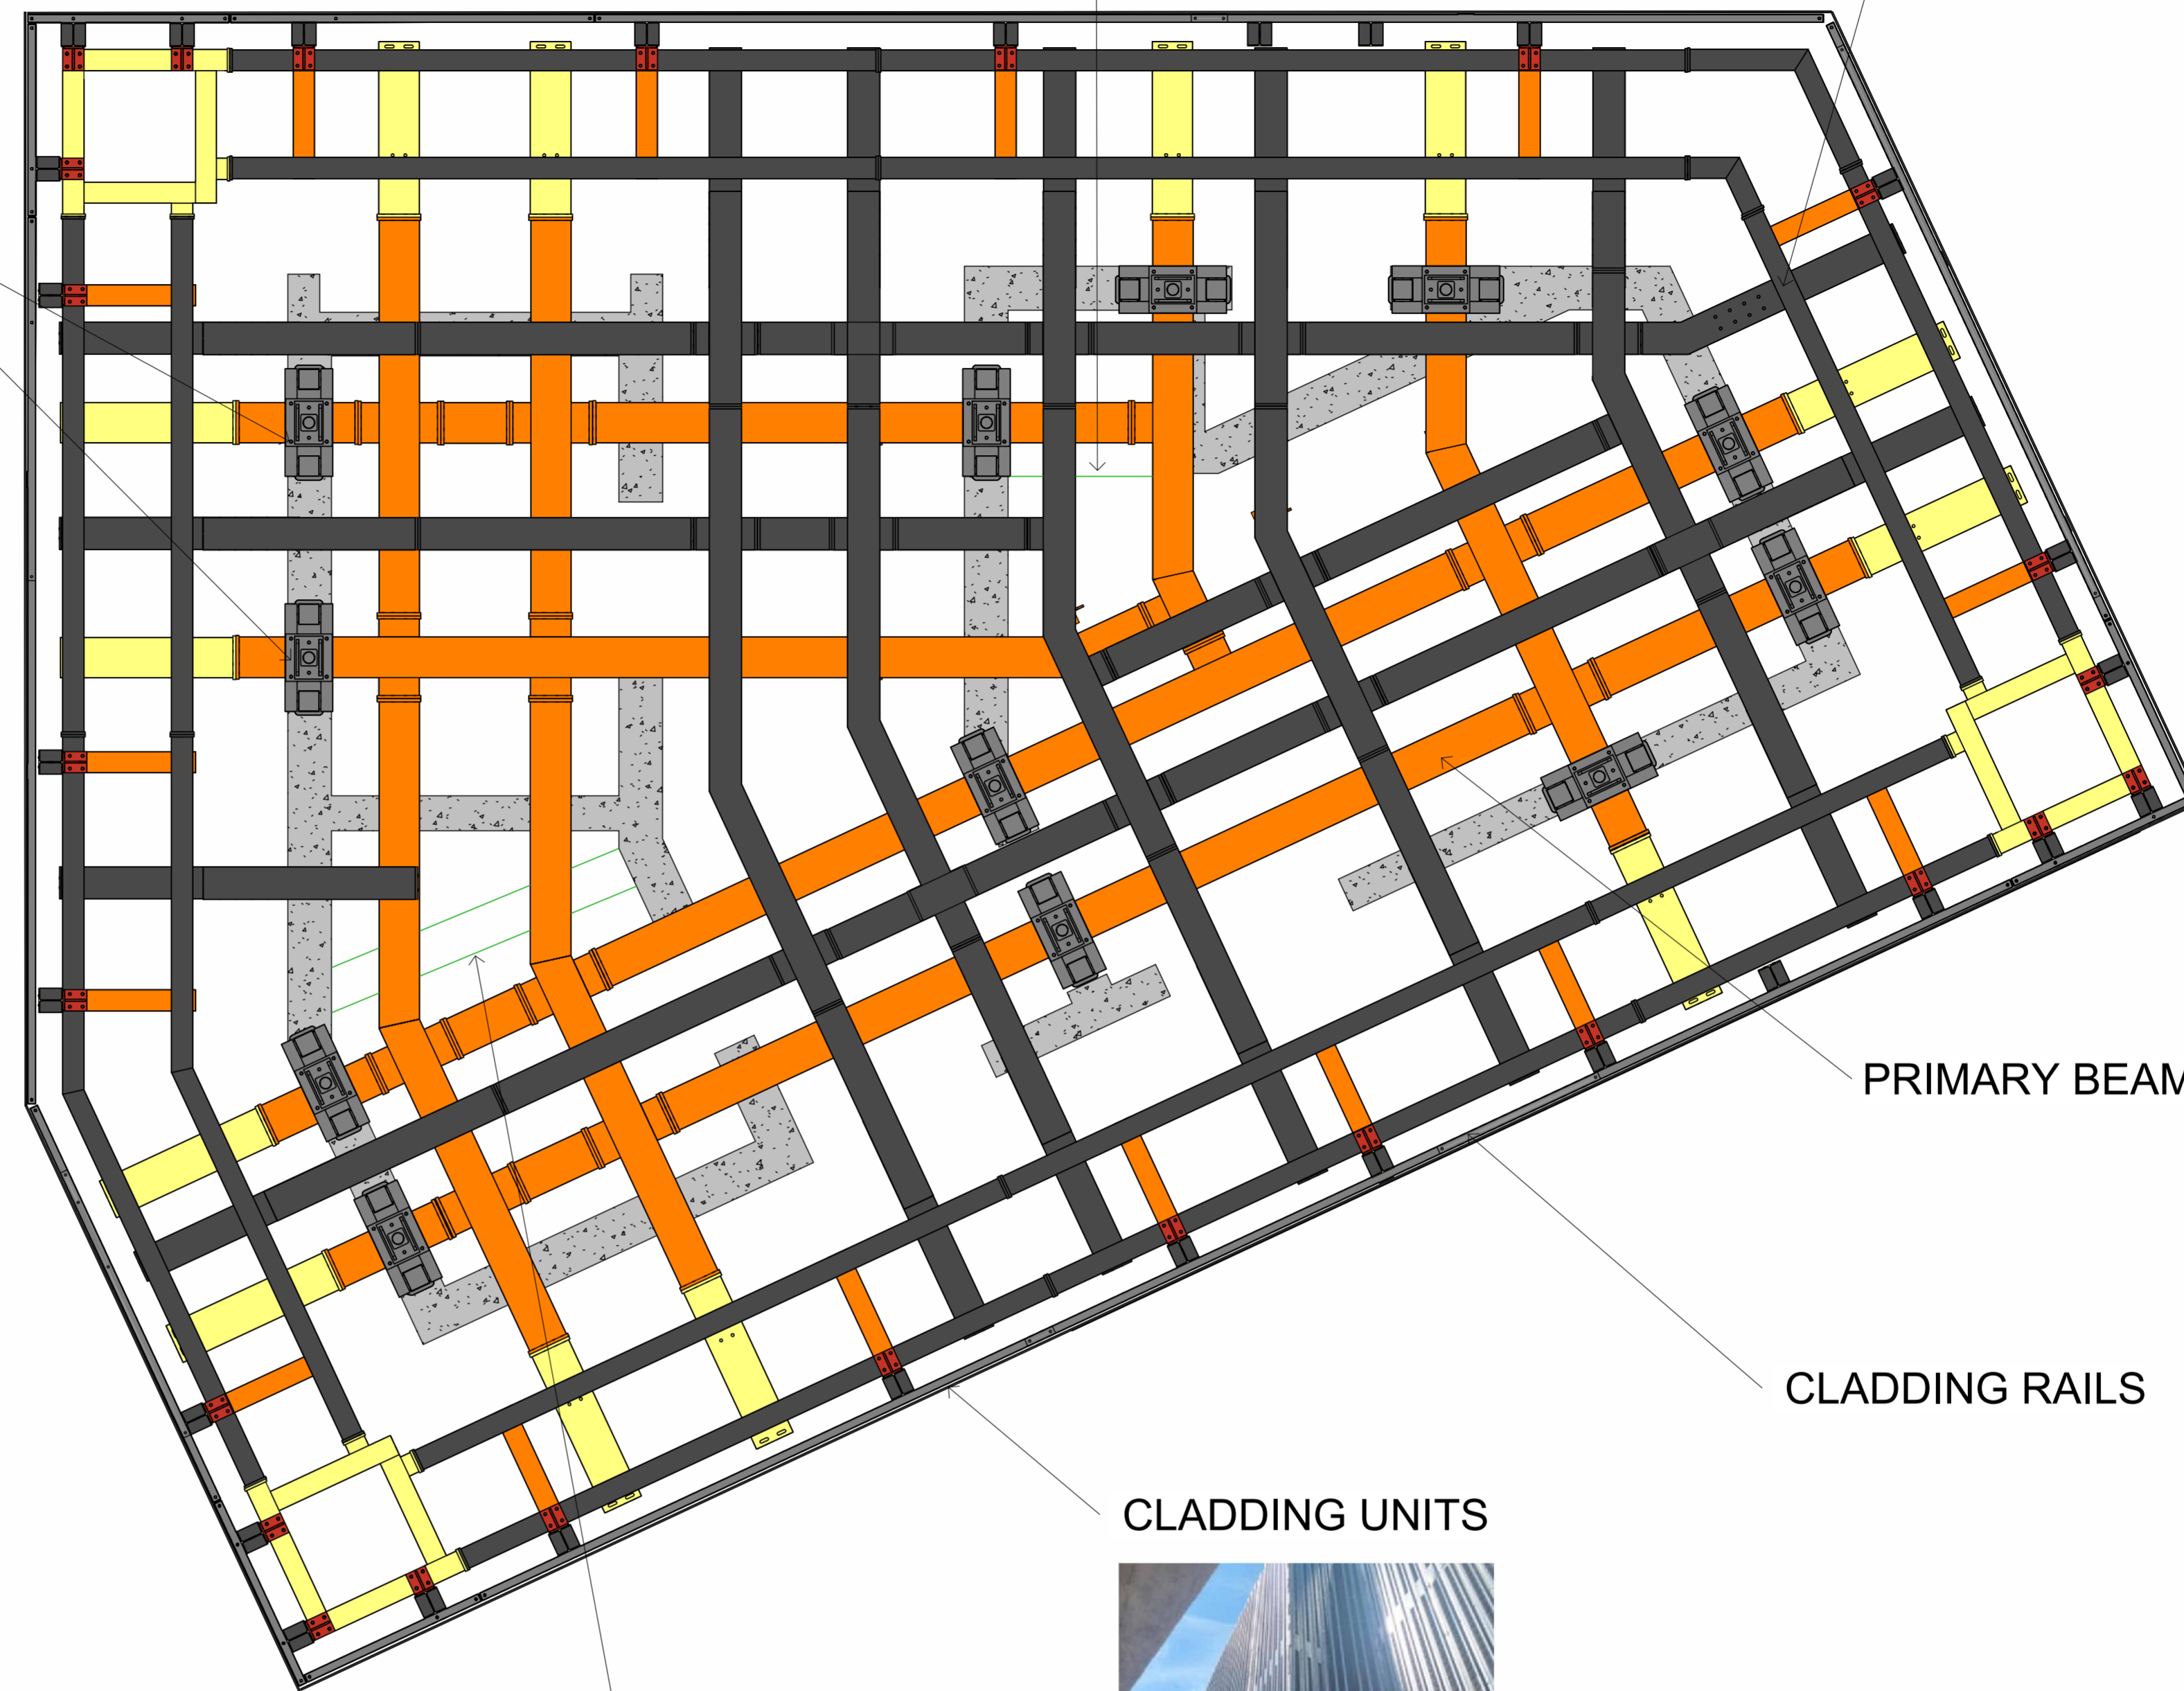


PRIMARY BEAM

CLADDING RAILS

CLADDING UNITS



NOTE: Referenced wall will be casted from trailing deck below

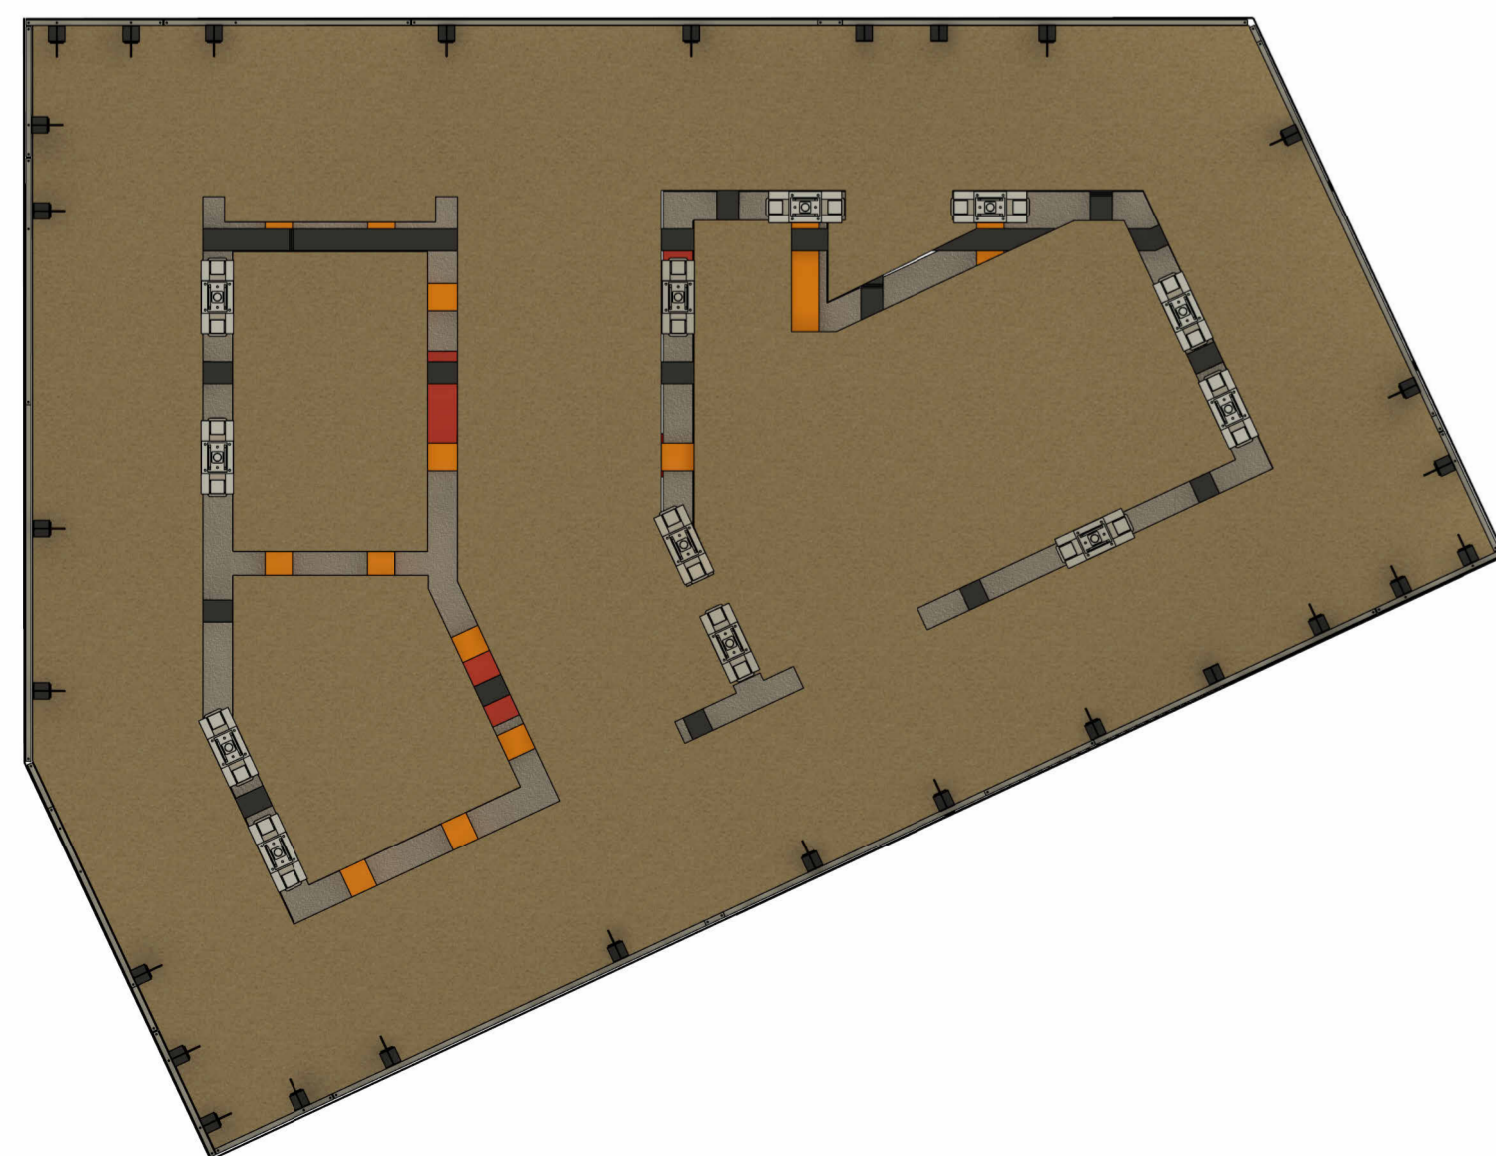

Top Deck with platform

TOP DECK VIEW

THIS IS INDICATIVE FOR DRAFT PURPOSE ONLY

General Notes

Rev	Date	Description	Drwn	App.
Revision Schedule				

Client:
**ASSURED CMS
JUMPFORM SYSTEM
DRAFT LAYOUT**




Drawing title:-
**TOP DECK PLAN
VIEW LAYOUT**

Drawn:- Author	Checked:- Checker	Authorised:- Approver	Sheet:- NTS
Drawing Number			REV.


NOTE: Referenced wall will be casted from trailing deck below

HORIZONTAL LINTEL BEAM

STANDARD COLUMNS AND BRACING

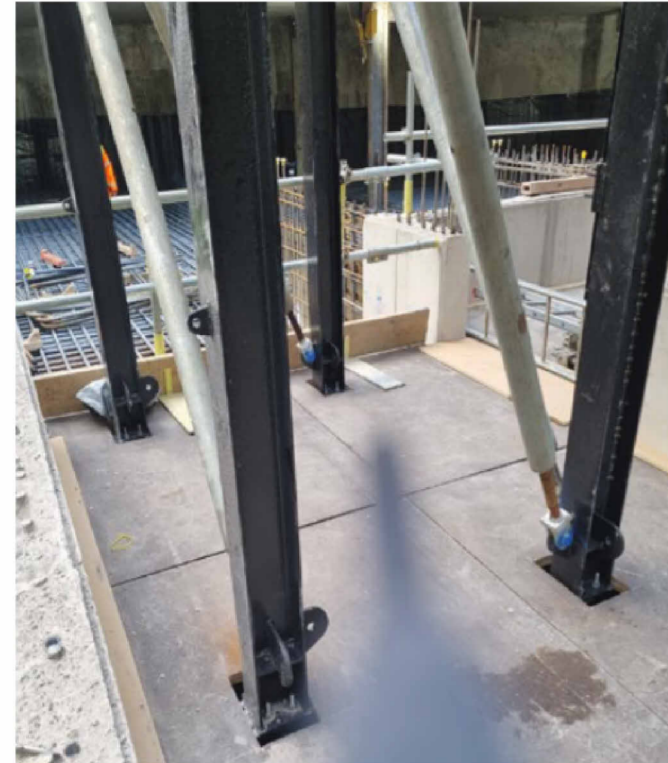

CLADDING UNITS

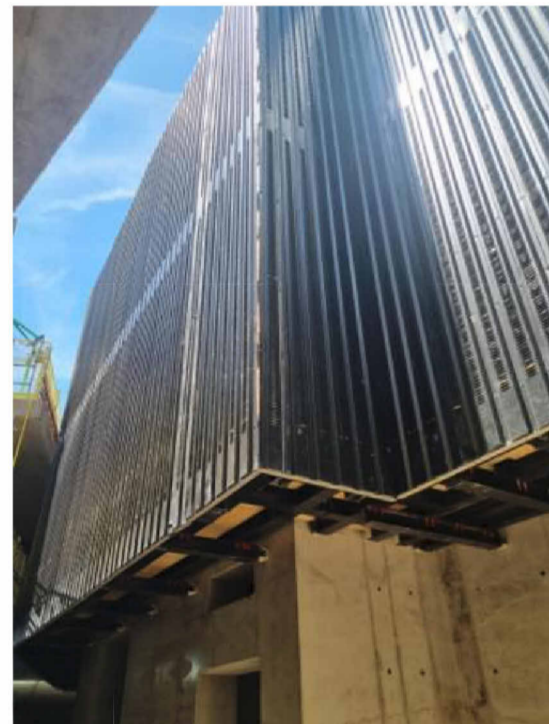


WALL BRACKETS



FORMWORK PANELS



NOTE: Referenced wall will be casted from trailing deck below

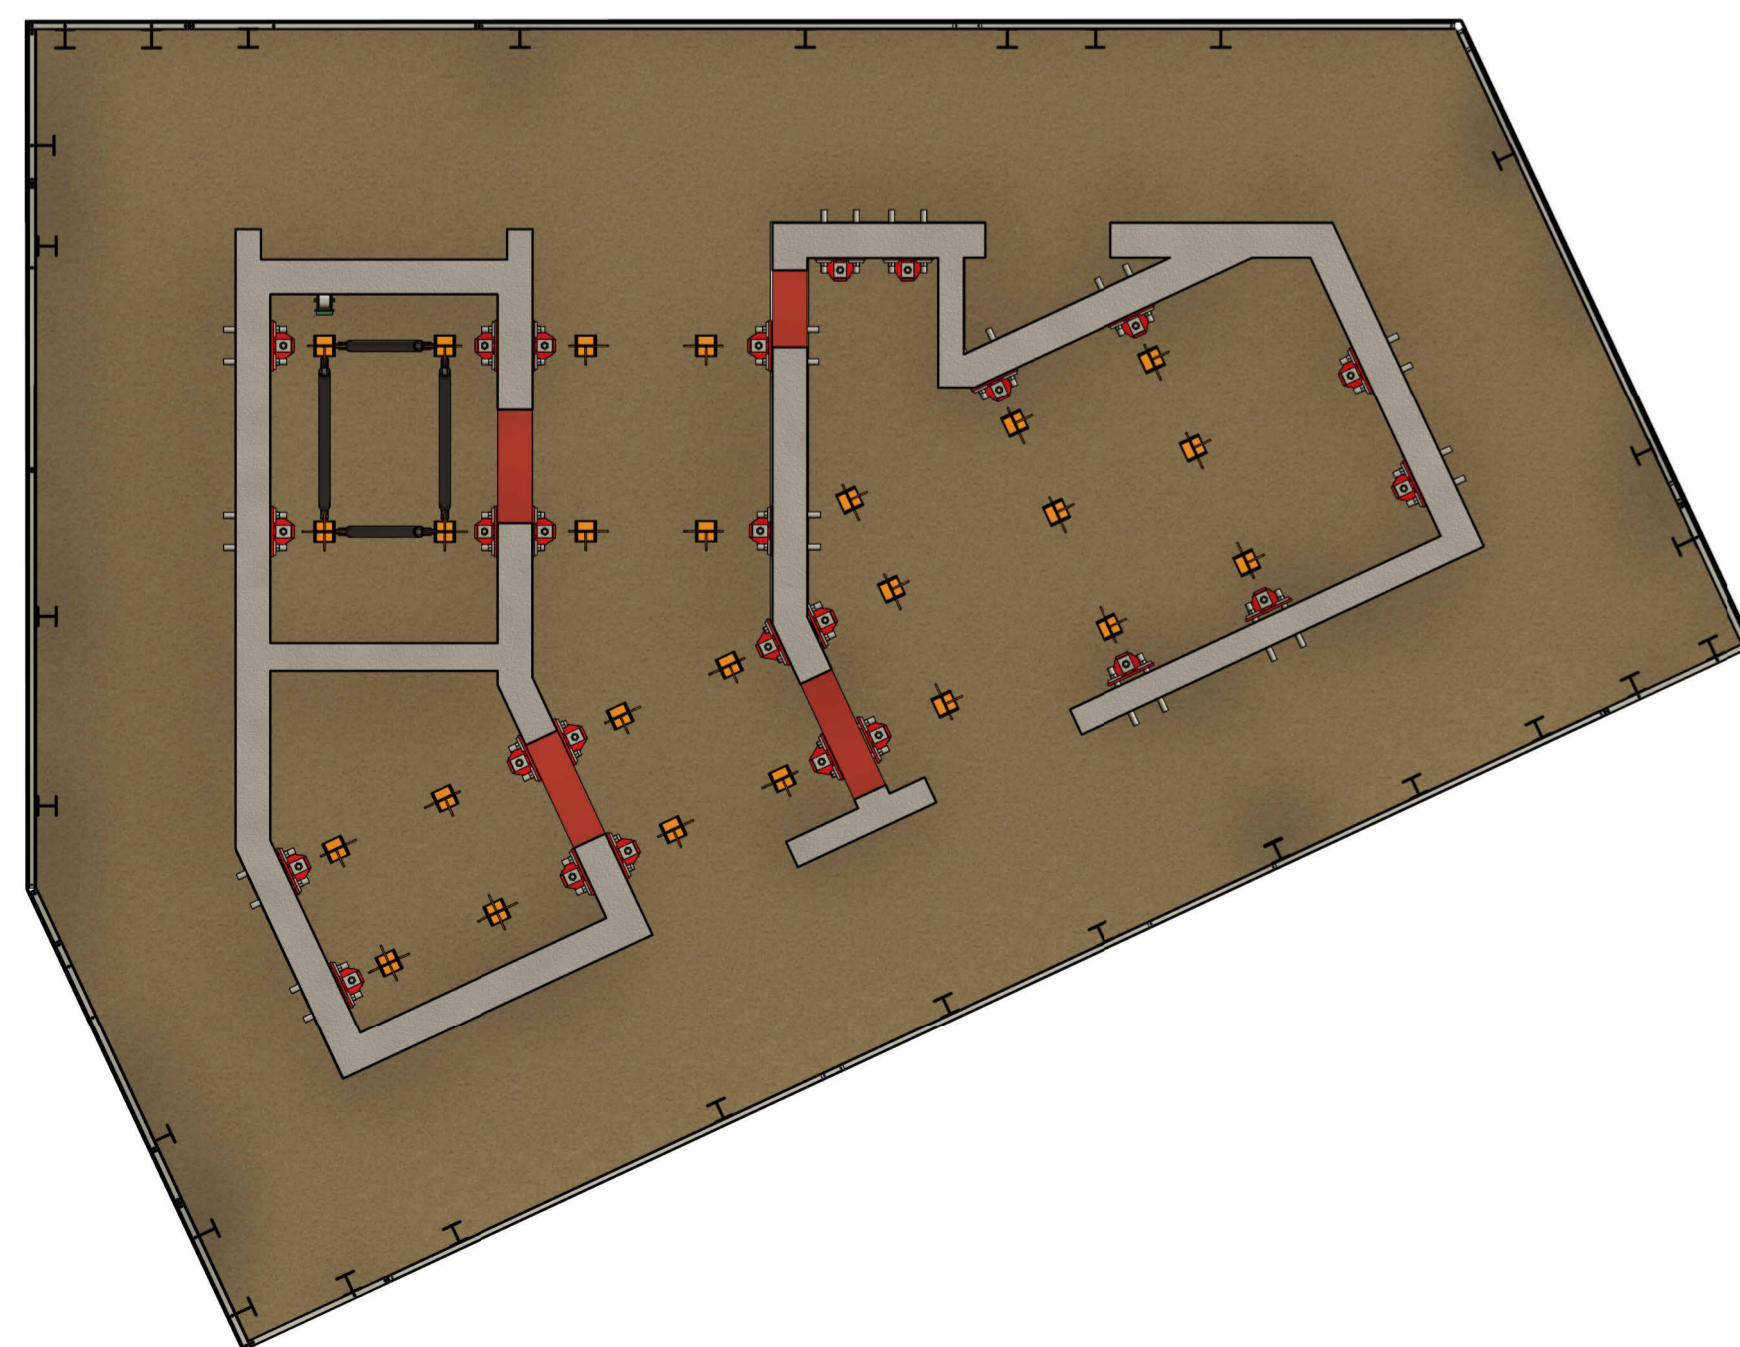

Bottom Deck with Plywood

BOTTOM DECK

1 : 33

THIS IS INDICATIVE FOR DRAFT PURPOSE ONLY

Rev	Date	Description	Drwn	App.
Revision Schedule				

Client:

**ASSURED CMS
JUMPFORM SYSTEM
DRAFT LAYOUT**

Detailer:



Drawing title:-

**BOTTOM DECK PLAN
VIEW LAYOUT**

Drawn:- Author	Checked:- Checker	Authorised:- Approver	Sheet:-
-------------------	----------------------	--------------------------	---------

Level:-	Location:-	Zone:-	Scale:- NTS
---------	------------	--------	----------------

Drawing Number	REV.
----------------	------